

MECHANICAL KEYNOTES	
NOTE	DESCRIPTION
P03	PAINT AND LABEL ALL EXISTING & NEW GAS PIPING
P04	CONNECT TO EXISTING
P16	FOR INSTALLATION SEE PIPE HANGER STANDARDS DETAIL ON SHEET P-500
P18	FOR INSTALLATION SEE GAS CONNECTION TO EQUIPMENT DETAIL ON SHEET P-500
P19	FOR INSTALLATION SEE DOMESTIC WASHING MACHINE DETAIL ON SHEET P-500
P23	RELOCATE EXISTING WASTE RISER TO NEW WALL
P24	RELOCATE EXISTING VENT RISER TO NEW WALL

② GUEST LAUNDRY RISER DIAGRAM

① GAS RISER DIAGRAM


Project:

PORTLAND LaQUINTA INN & SUITES - LQ #2049 RENOVATION

Project Owner:
LQ MANAGEMENT, LLC

909 HIDDEN RIDGE, SUITE 600 IRVING, TEXAS 75038
 Architect:

BMA
 Architectural Group
 Professional Corporation
 Architects ■ Designers ■ Planners
 12 Middle Street
 Amherst, New Hampshire 03031
 TEL: 603 673 1991 FAX: 603 672 1385
 www.bmaworld.com

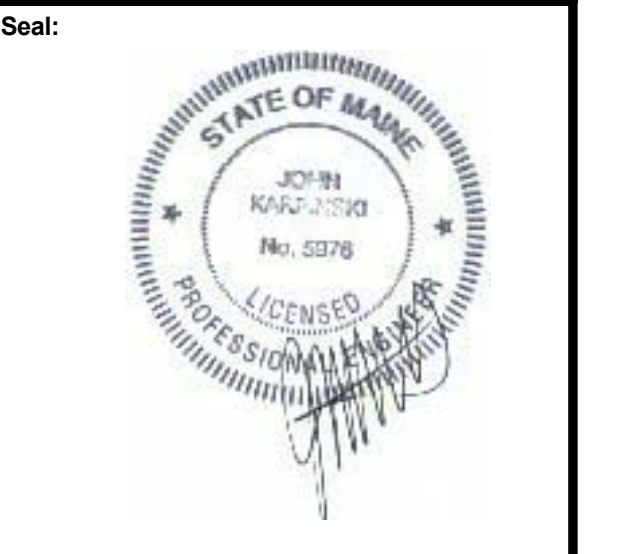

ENGINEER:

INTEGRATED ENGINEERED SYSTEMS, INC.
 △ MECH. DESIGN
 △ ENERGY MGT.
 △ INDOOR AIR QUALITY
 P.O. BOX 657
 AUBURN, N.H. 03032
 Tel: (603) 625-1346
 Fax: (603) 625-8456

REVISIONS

NO.	DESCRIPTION

Job Number: J799
 Drawn By: CLB
 Checked By: JK
 Phase: Lobby and ADA Documents

Drawing Title:
PLUMBING RISER DIAGRAMS

SHEET NUMBER:
P-400
 DATE: 10 APRIL 2017