

PROJECT DESCRIPTION

THE PROJECT CONSISTS OF A NEW ENTRANCE CANOPY FOR THE EXISTING HOTEL.

APPLICABLE BUILDING CODES:
 NEW HAMPSHIRE STATE BUILDING CODE CURRENT AS OF THE DATE OF THESE DOCUMENTS AND CONSISTING OF THE FOLLOWING:
 - INTERNATIONAL BUILDING CODE 2009 (AS AMENDED BY NH STATE CODE)
 - INTERNATIONAL ENERGY CONSERVATION CODE 2009 (AS AMENDED BY NH STATE CODE)
 - INTERNATIONAL EXISTING BUILDING CODE 2009 (AS AMENDED BY NH STATE CODE)
 - INTERNATIONAL MECHANICAL CODE 2009 (AS AMENDED BY NH STATE CODE)
 - INTERNATIONAL PLUMBING CODE 2009 (AS AMENDED BY NH STATE CODE)
 - NATIONAL ELECTRICAL CODE 2014 (AS AMENDED BY NH STATE CODE)
 - STATE FIRE CODE SAF-C 6000
 - 2010 ADA DESIGN STANDARDS

ABBREVIATIONS

ACQUST	ACOUSTICAL
ACC	ACCESSIBLE
ACT	ACOUSTIC CEILING TILE
ADJ	ADJUSTABLE
AFF	ABOVE FINISHED FLOOR
-	ALUMINUM
-	ANODIZED
-	ARCHITECT (URAL)
ARCH	AUTOMATIC
AUTO	AUTOCLAVED AERATED CONCRETE
AAC	BOARD
BD	BUILDING
BLDG	BLOCKING
BLKG	BEARING
BRG	CONTRACTOR FURNISHED CONTRACTOR INSTALLED
CFCI	CONTROL JOINT
CJ	CENTER LINE
CL	CLOSET
CLG	CLEAR(ANCE)
CLO	CONCRETE MASONRY UNIT
CLR	COLUMN
CMU	CONCRETE
COL	CONSTRUCTION
CONC	CONTINUE/CONTINUOUS
CONST	CARPET
CONT	CERAMIC TILE
CPT	CENTER
CT	DOUBLE
CTR	DIAMETER
DBL	DIMENSION
DIA	DOWN SPOUT
DIM	DETAIL
DS	DRAWING
DTL	EAST
DWG	EACH
E	EXPANSION JOINT
EA	ELECTRIC(AL)
EJ	ELEVATION
ELEC	EQUAL
ELEV	EQUIPMENT
EQ	ELECTRIC WATER COOLER
EQUIP	EXTERIOR OR EXTENDED
EWC	FLOOR DRAIN, REF: PLUMBING FOR SIZE AND TYPE
EXT	FIRE EXTINGUISHER
FD	FIRE EXTINGUISHER CABINET
FE	FINISH
FEC	FURNITURE, FIXTURE & EQUIPMENT
FIN	FLOOR(ING)
FFE	FOOT
FL	FIRE RATED
FT	FIRE RESISTANT TREATED WOOD
FR	GUAGE
FRT	GALVANIZED
GA	GALVANIZED IRON
GALV	GLASS FIBER REINFORCED CONCRETE
GI	GUEST
GFRG	GYPSTUM WALL BOARD
GSST	GYPSTUM
GWB	HOSE BIB
GYP	HOLLOW CORE
HB	HEAD HEIGHT
HC	HOLLOW METAL
HH	HOUR
HM	HEIGHT
HR	HEAT/VENT/AIR CONDITION
HT	INSIDE DIAMETER
HVAC	INCLUDE(D)
ID	INSULATION
INCL	INTERIOR
INSUL	JOINT
INT	KNOCK DOWN
JT	KICK PLATE
KD	LAMINATE
KP	LAVATORY
LAM	LEFT HAND
LAV	LEFT HAND REVERSE BEVEL
LH	MASONRY
LHRB	MATERIAL
MAS	MAXIMUM
MAT	MEDIUM DENSITY OVERLAY
MAX	MECHANICAL
MDO	MANUFACTURER
MECH	MINIMUM
MFG	MISCELLANEOUS
MIN	MASONRY OPENING
MISC	METAL
MO	NORTH
MTL	NOT APPLICABLE
N	NOT IN CONTRACT
NA	NOT TO SCALE
NIC	ON CENTER
NTS	OUTSIDE DIAMETER
OC	OWNER FURNISHED CONTRACTOR INSTALLED
OD	OWNER FURNISHED OWNER INSTALLED
OFCI	OPENING
OFOI	OPPOSITE
OPG	PARTITION
OPP	PAINT
PART	POUNDS/SQUARE INCH
PNT	POLYVINYL CHLORIDE
PNT	RADIUS
PSI	ROOF DRAIN
PVC	REFER
R	REFRIGERATOR
RD	REINFORCE
REF	REQUIRED
REFR	RIGHT HAND
REINF	RIGHT HAND REVERSE BEVEL
REQ	ROOM
RH	ROUGH OPENING
RHRB	RIGHT OF WAY
RM	ROD & SHELF
RO	SOUTH
ROW	SOLID CORE WOOD
R&S	SCHEDULE
S	SECTION
SCW	SHEET
SCHED	SIMILAR
SECT	SPECIFICATION
SHT	SQUARE
SIM	STAINLESS STEEL
SPEC	STANDARD
SQ	STEEL
SS	STORAGE
STD	STRUCTURAL
STL	SUSPENDED
STO	SYMMETRICAL
STRUC	SYSTEM
SUSP	TELEPHONE
SYM	TONGUE & GROOVE
SYS	TOP OF CURB
TELE	TOILET
T&G	TOP OF PAVEMENT
TC	TELEVISION
TLT	TYPICAL
TP	UNLESS NOTED OTHERWISE
TV	VINYL COMPOSITION TILE
TYP	VINYL WALL COVERING
UNO	WEST
VCT	WITH
VWC	WOOD CLOSET
W	WOOD
W/	WIRE MOLD BASE, REF: ELECT.
WC	WITHOUT
WD	WATER
WM	WATER
WO	WATER
WTR	WATER
WWF	WELDED WIRE FABRIC

INDEX OF DRAWINGS

GENERAL:	
COVER	
G-001	GENERAL INFORMATION
G-002	GENERAL ACCESSIBILITY GUIDELINES
G-003	GENERAL ACCESSIBILITY GUIDELINES
ARCHITECTURAL:	
A-302	PORTE-COCHERE PLANS & ELEVATIONS
A-303	PORTE-COCHERE DETAILS & 3D VIEW
A-304	ADA RAMP RAILING & DETAILS
STRUCTURAL:	
S-000	GENERAL NOTES
S-001	GENERAL NOTES
S-002	STATEMENT OF SPECIAL INSPECTIONS
SD-101	FIRST FLOOR DEMOLITION PLAN
S-100	FIRST FLOOR FRAMING PLAN
S-101	SECOND FLOOR FRAMING PLAN
S-102	ROOF FRAMING PLAN
S-501	DETAILS
S-502	DETAILS
S-503	CANOPY DETAILS
ELECTRICAL:	
E1.4	CANOPY LIGHTING PLAN
E1.5	ENTRANCE BOLLARD LIGHTING PLAN

SYMBOLS LEGEND

	SIM	SECTION REFERENCE
	SIM	DETAIL REFERENCE
		INTERIOR ELEVATION REFERENCE
	XXXX	DOOR TAG
	X	WINDOW TAG
	X	PARTITION TYPE
	XXXX	ROOM NAME/NO.
		MOLDING TAG
	11	EQUIPMENT TAG
		FINISH/MATERIAL TAG
	?	SHEET NOTE TAG
	MAT XX-XX"	CEILING MATERIAL AND HEIGHT
	XX-XXX	FURNITURE TAG


MATERIALS LEGEND

	EARTH		BATT INSULATION
	GYP. BOARD/PLASTER		RIGID INSULATION
	CONCRETE		PLYWOOD
	CONCRETE BLOCK		WOOD FRAME CONT.
	STEEL		WOOD BLOCKING

GENERAL NOTES

- ALL WORK TO COMPLY WITH ALL LOCAL AND STATE CODES, CURRENT EDITION.
- ALL FURNISHINGS BY OWNER UNLESS NOTED ON DRAWINGS OR SPECIFICATIONS.
- CONTRACTOR TO PROTECT ALL EXISTING AREAS BEYOND LIMIT OF WORK AS REQUIRED.
- CONTRACTOR TO FIELD VERIFY ALL DIMENSIONS.
- ALL SPECIFIED ITEMS SHALL BE INSTALLED PER WRITTEN INSTRUCTIONS BY THE SPECIFIED MANUFACTURER.
- PERFORM DEMOLITION WORK AS REQUIRED TO ACCOMMODATE NEW CONSTRUCTION. CONTRACTOR SHALL VERIFY THAT ALL REMOVED COMPONENTS ARE NOT STRUCTURAL.
- NOTIFY ARCHITECT IN CASE OF DISCREPANCY BEFORE PROCEEDING WITH WORK.
- REMOVE INTERIOR FINISHES AS REQUIRED TO ACCOMMODATE NEW WORK.
- ALL SITE, LANDSCAPING, MECHANICAL, PLUMBING, ELECTRICAL AND FIRE PROTECTION WORK TO BE COMPLETED ON A DESIGN/BUILD BASIS.
- ALL WOOD IN CONTACT WITH CONCRETE OR STEEL TO BE PRESSURE TREATED.
- ALL FABRICS AND FINISHES SHALL MEET THE FLAME SPREAD REQUIREMENTS, CERTIFICATION OF FLAMESPREAD SHALL BE SUBMITTED TO ARCHITECT FOR APPROVAL.
- FINISHES INDICATED AS 'MATCH EXISTING' ARE TO MATCH IN COLOR, TEXTURE, MANUFACTURER AND SIZE.
- MAINTAIN RATINGS OF ALL FIRE-RATED ASSEMBLIES.
- ALL DIMENSIONS ARE FROM FACE OF FOUNDATION WALL, FACE OF CONCRETE BLOCK, FACE OF EXTERIOR SHEATHING, AND CENTERLINE OF PARTITIONS UNLESS NOTED OTHERWISE ON DRAWINGS.

LOCATION MAP

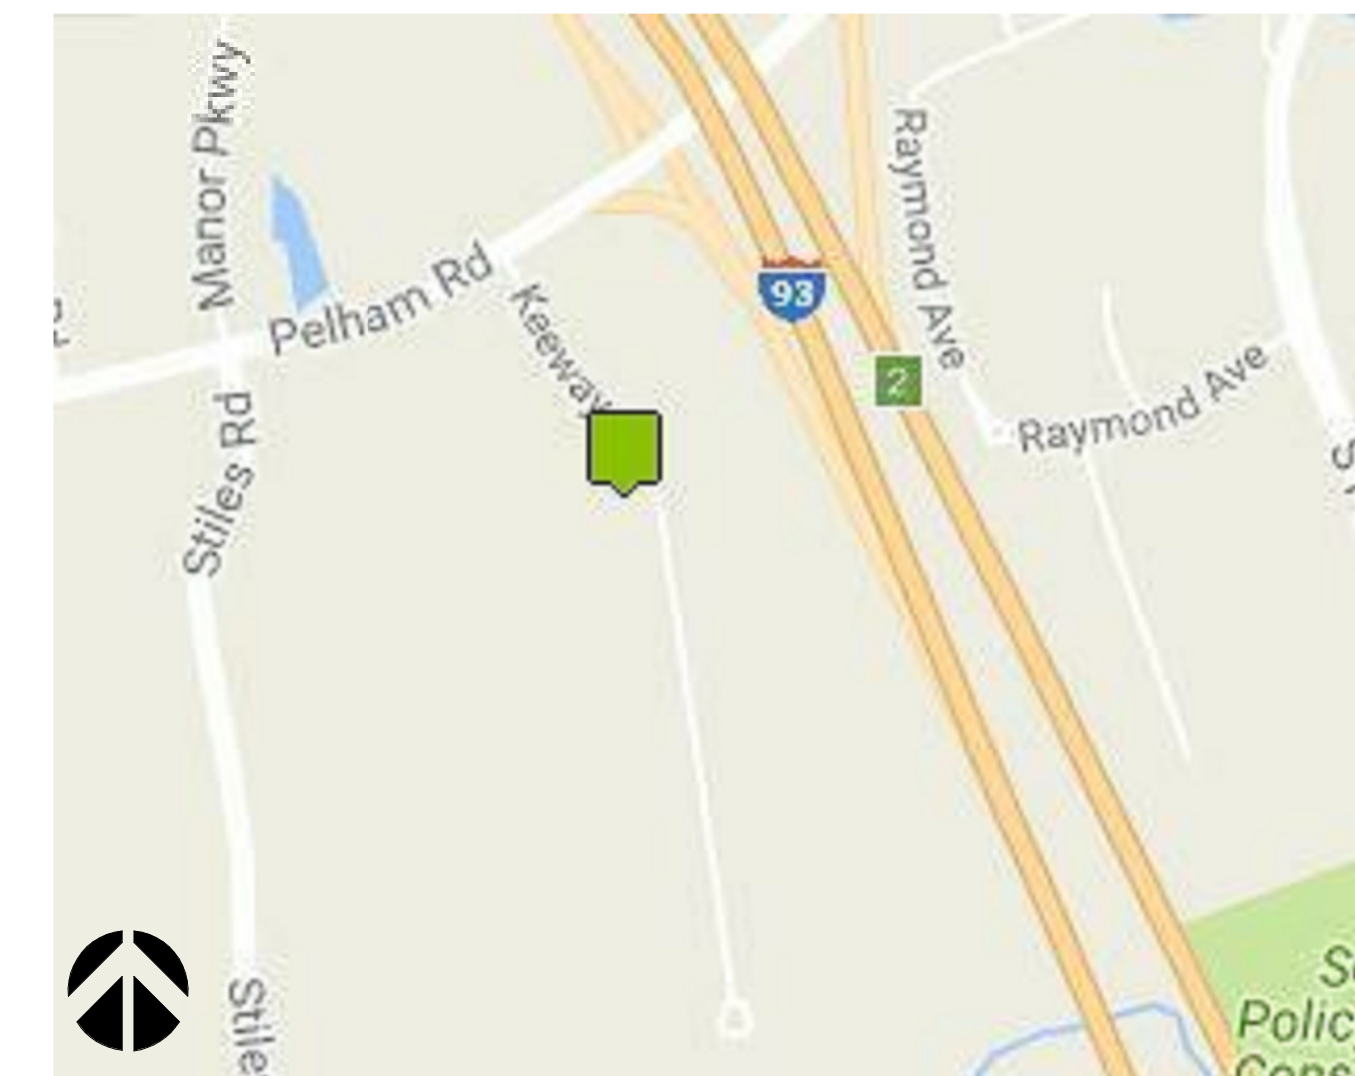

Project:

PORTLAND, ME LQ #2049 RENOVATION

340 Park Avenue, Portland, ME 04102

Project Owner:

LQ MANAGEMENT, LLC

909 HIDDEN RIDGE, SUITE 600 IRVING, TEXAS 75038

Architect:

BMA
Professional Corporation

BMA Architectural Group
Architects ■ Designers ■ Planners

12 Middle Street
Amherst, New Hampshire 03031
TEL 603 673 1991 FAX 603 672 1385
www.bmaworld.com

Seal:

BMA COPYRIGHT:

These plans are copyrighted and are subject to copyright protection as an "architectural work" under Sec. 102 of the Copyright Act, 17 U.S.O. as amended December 1990 and known as Architectural Works Copyright Protection Act of 1990. The protection includes but is not limited to the overall form as well as the arrangement and composition of spaces and elements of the design. Under such protection, unauthorized use of these plans, work or home represented, can legally result in the cessation of construction or buildings being seized and/or monetary compensation to BMA, P.C.

REVISIONS

Job Number:	3039
Drawn By:	Author
Checked By:	RKB
Phase:	CANOPY DOCUMENTS

Drawing Title:

GENERAL INFORMATION

SHEET NUMBER:

G-001

DATE: 30 JUNE, 2017