
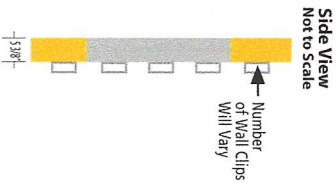


# LAQUINTA


2006 LOGO - LED LOGO / LETTERS

DS-200 LETTERS

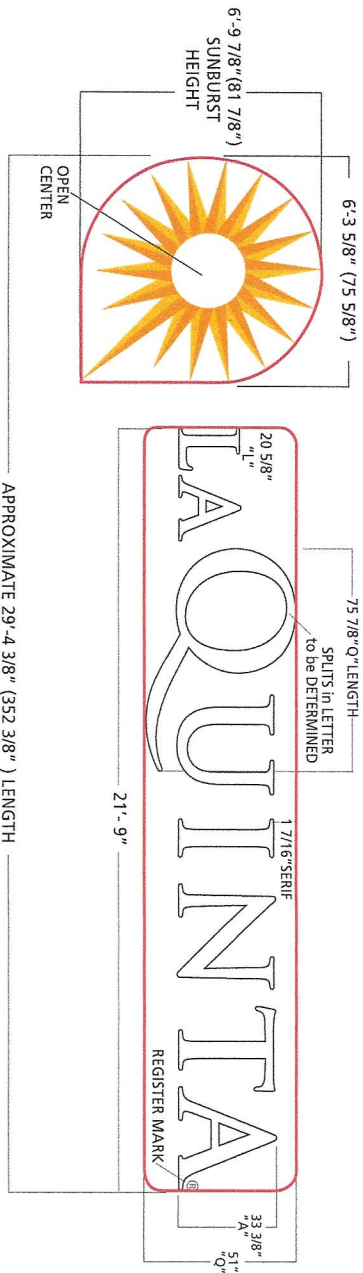

**43 sq. ft.**  
Sunburst  
**92 sq. ft.**  
LAQUINTA  
**135 sq. ft.**  
Total of Sunburst  
& LAQUINTA sq. ft.

Note: Dimensions are Approximate and Subject to Change Pending Review by Dualite Engineering. VW

	Dualite Sales & Service, Inc. WILLIAMSBURG, OHIO • CEDAR HILL, TEXAS	Dualite Sales & Service, Inc. One Dualite Lane Williamsburg, Ohio 45176	Sketch No. 17-3-51-F-LQ-A2 Scale: 3/16" = 1'-0" Date: 6-12-2017	Approval:
---	---	---	---	-----------

This design is exclusive property of Dualite Sales & Service, Inc. • 1 Dualite Lane • Williamsburg, OH 45176 • Copyright 2017 Dualite Sales & Service, Inc.  
 All Rights Reserved. Reproduction of this proprietary work without the permission of Dualite Sales & Service, Inc. will subject the user to liability under the copyright statutes of the United States.

Note: Dimensions are Approximate and Subject to Change Pending Review by Dualite Engineering.