
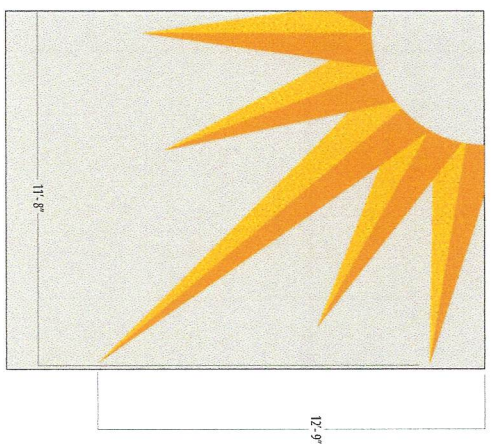
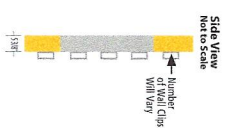



LA QUINTA #2049 Portland, ME - Illuminated Channel Letter Set & Mosaic Wall Decor

12'-9" x 11'-8" Mosaic Wall Decor Scale: 1/4" = 1'-0"
 Complete Survey Required Prior to Production.

FRONT (SOUTH) ELEVATION DS200 Letter Set Scale: 1/4" = 1'-0"

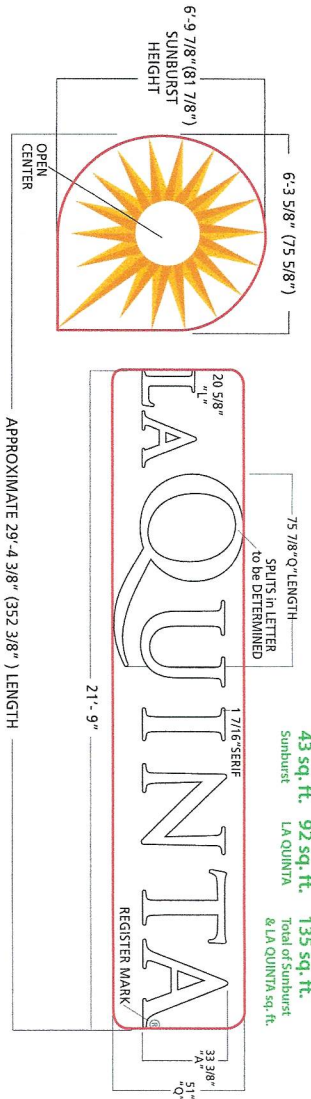

FRONT (SOUTH) ELEVATION SIMULATED BUILDING COLORS Scale: 1/16" = 1'-0"

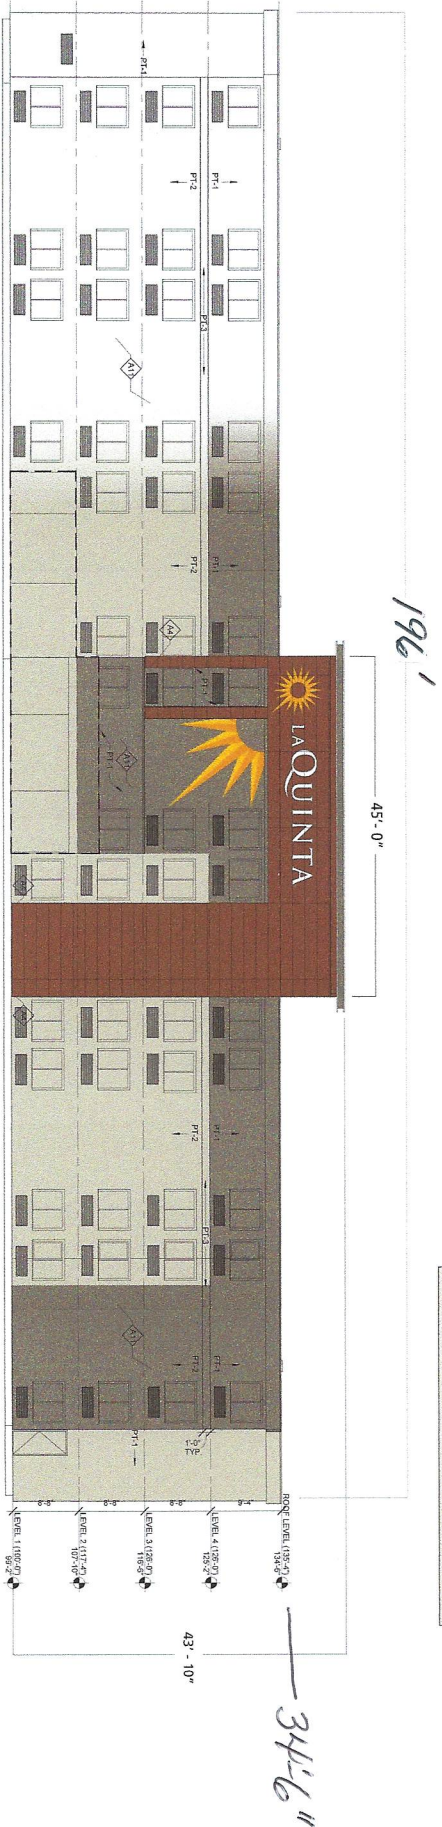

5/17651 Thundr Grey

PMS 150 Brandy

PMS 305 Gray

PMS 400 Light Gray

LAQUINTA COLOR SPECS 2006		PASTHPRINT	
3 COLORS	VINYL	GREEN	LAQ Dark Green
3435 Green	GREEN no match given	144 Orange	SKETCH# 2584 Orange
144 Orange	ORANGE# 81 Tangarine	3M 353R-125 Yellow	SKETCH# 2380 Yellow
1235 Yellow	3M 353R-125 Yellow		

— COMBINED PMS COLORS WITH SILK SCREENING OPT. 42417

Duelle Sales & Service, Inc. WILLIAMSBURG, OHIO • CEDAR HILL, TEXAS Williamsburg, Ohio 45176	Duelle Sales & Service, Inc. One Duelle Lane Williamsburg, Ohio 45176	Sketch No. 17-7-94-F-I-Q-A2 Scale: Stated Date: 9-11-2017
Note: Dimensions are Approximate and Subject to Change Pending Review by Duelle Engineering. The design is exclusive property of Duelle Sales & Service, Inc. - One Duelle Lane, Williamsburg, OH 45176. Copyright 2017 Duelle Sales & Service, Inc. All Rights Reserved. Reproduction of this proprietary work without the permission of Duelle Sales & Service, Inc. will subject the user to liability under the copyright statutes of the United States.		