


4587-WW BUILDING PLAN (MODIFIED)

4924 GROSS SQ. FT.

68 SEATS (4 ACCESSIBLE SEATS)

THIS DRAWING IS FOR
REFERENCE ONLY.
SEATING LAYOUT IS SCHEMATIC. THE FINAL
SEATING LAYOUT TO BE PROVIDED BY OTHERS.

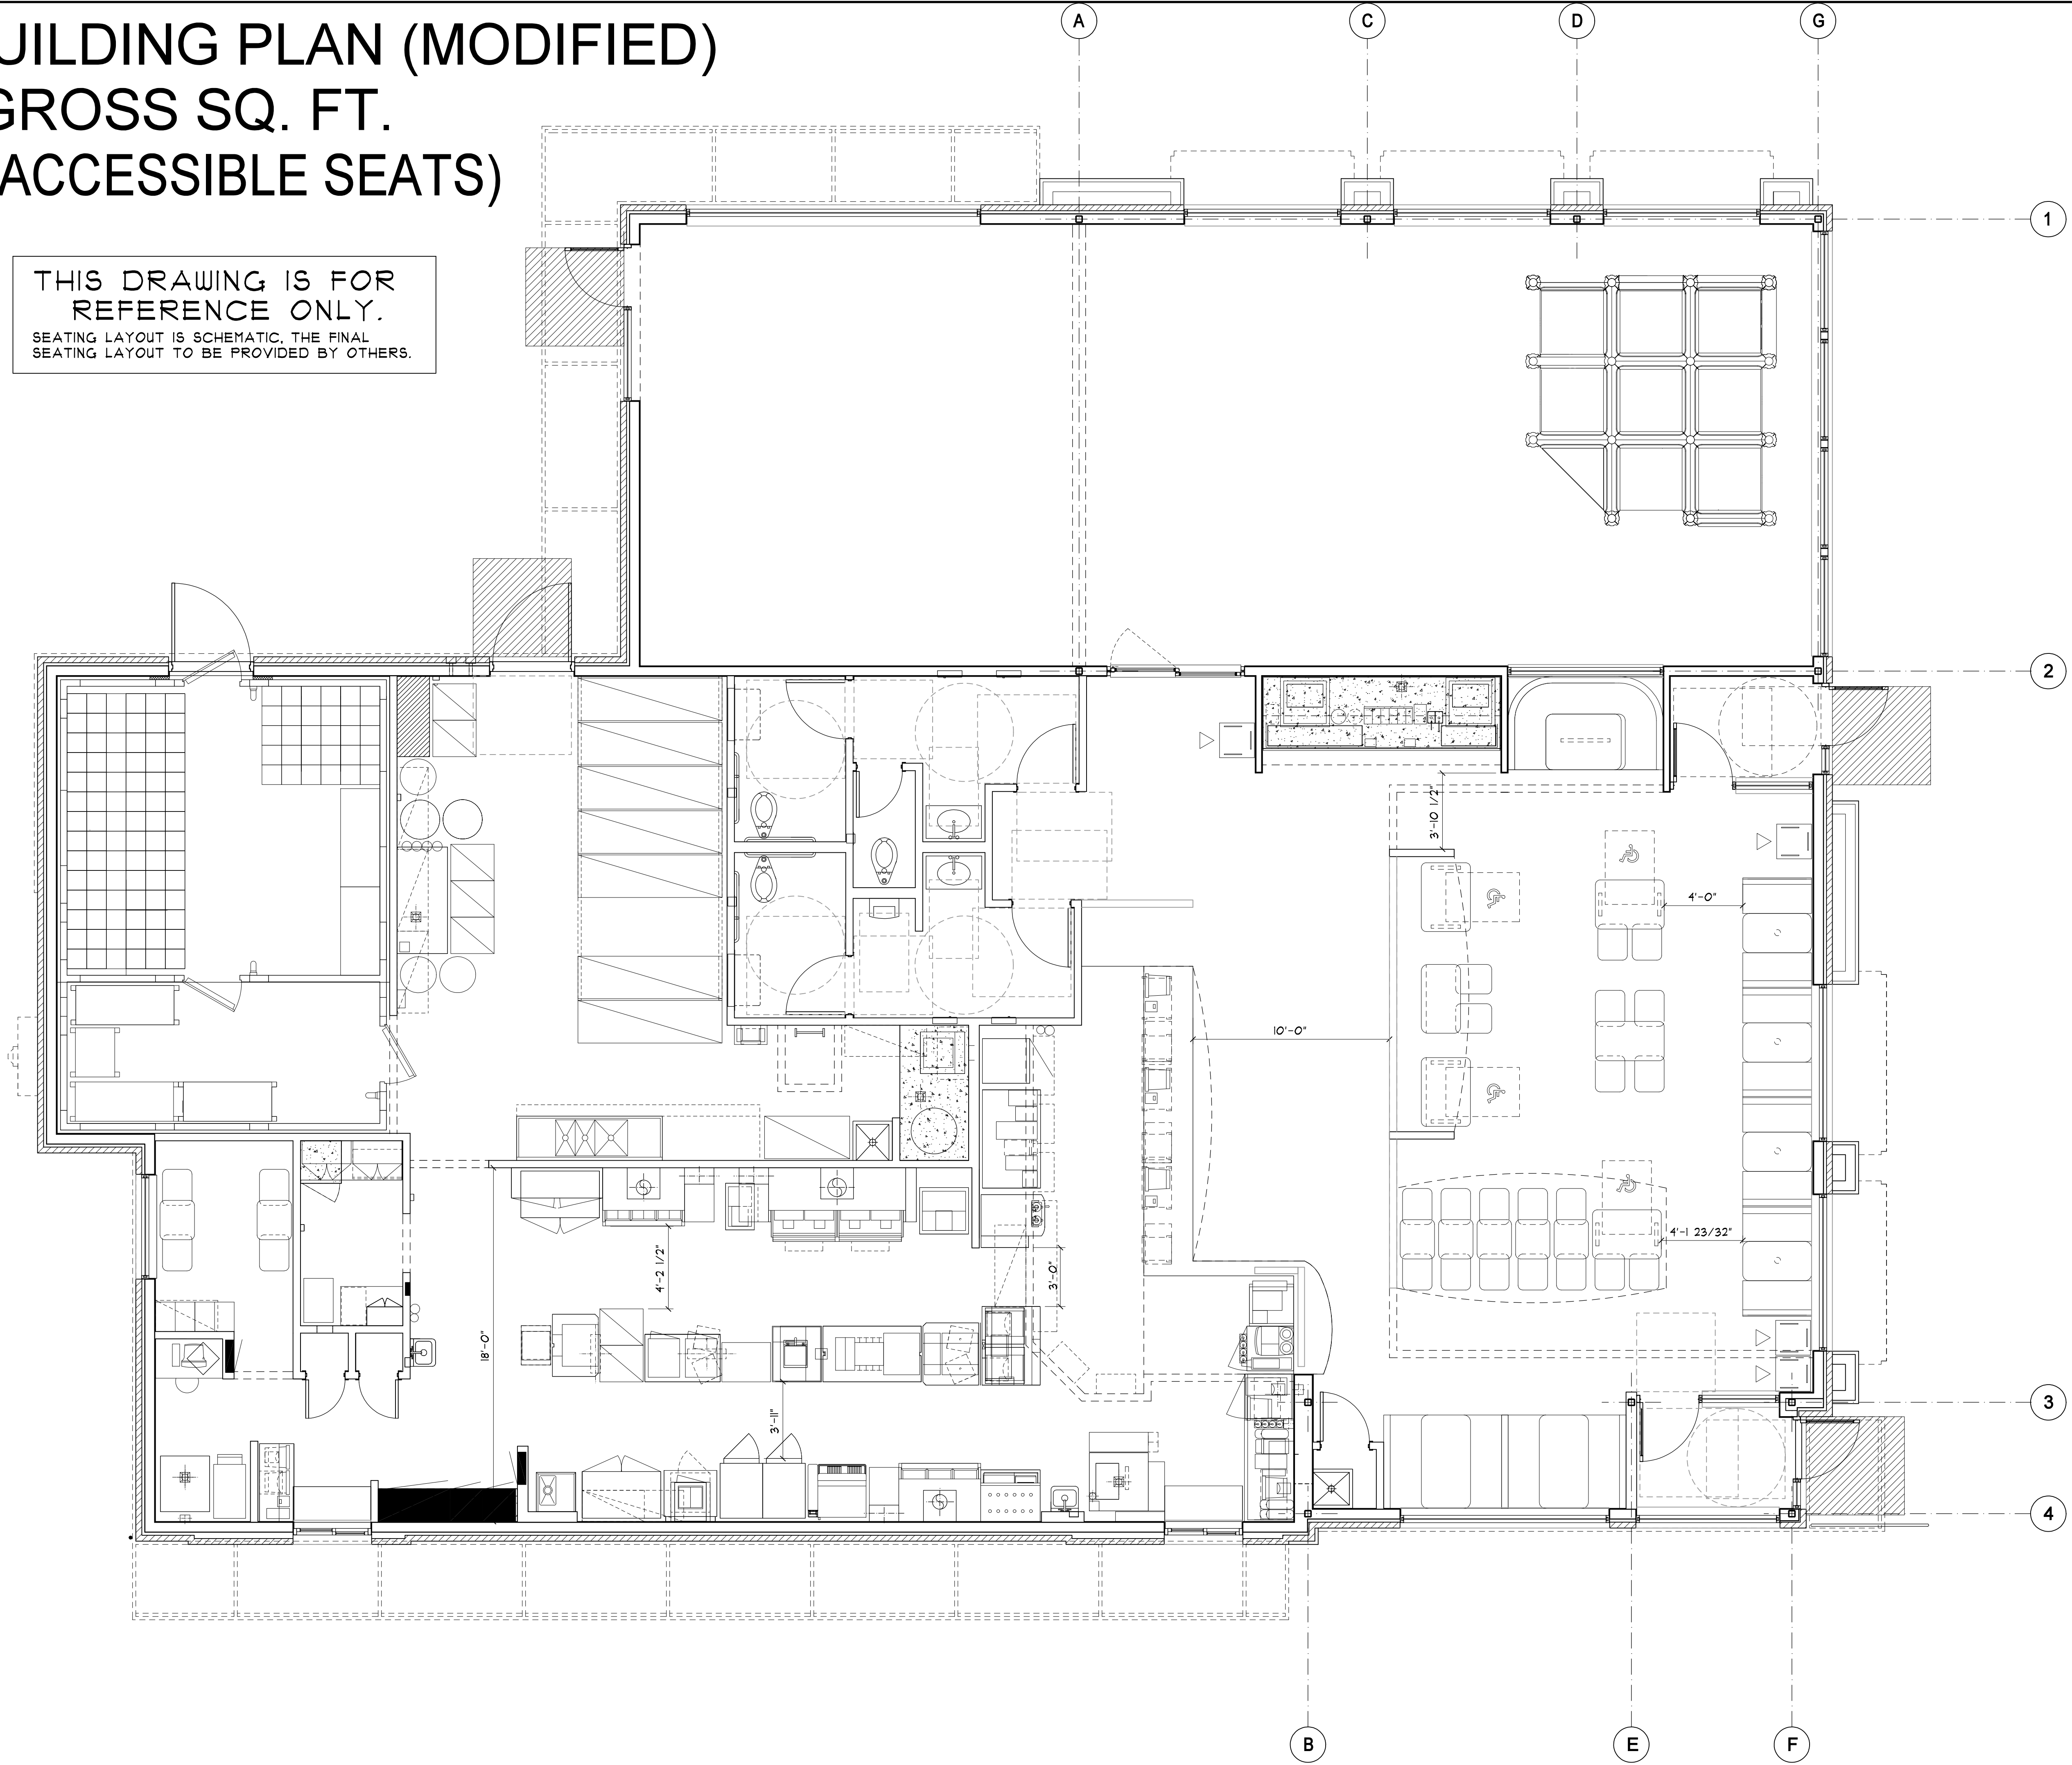


REVISIONS	
NO.	DATE
1	
2	
3	
4	
5	
6	
7	



DRAWN BY:	S.A.	DATE ISSUED:	08/14/07
CHECKED BY:	T.B.D.	SCALE:	AS NOTED
DATE DRAWN:	04/17/07	JOB NUMBER:	M-1032

CONSULTANT:

SHEET TITLE:
SEATING PLAN

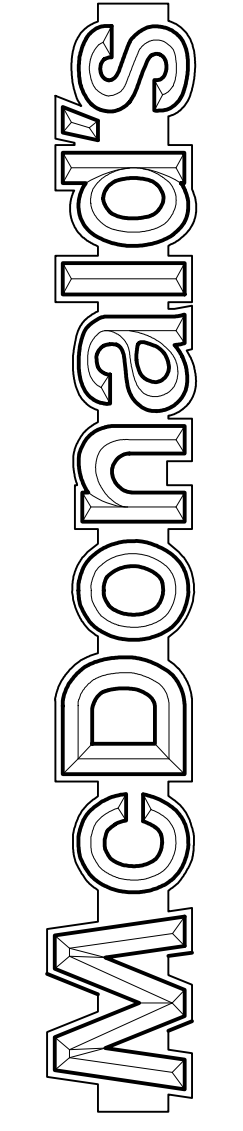

RESTAURANT LOCATION:
332 St. John Street
PORTLAND, ME

PREPARED FOR:
McDonald's USA, LLC
MCDONALD'S PLAZA
OAK BROOK, ILLINOIS
60521

SHEET NUMBER:
A-1.6

PLOT DATE & TIME: 8/16/2007 9:38 AM
FILE PATH & NAME: F:\DATA\PROJECTS\MCDONALDS\M-1000S\M-1032 PORTLAND, ME\ARCHITECTURAL-DRAWINGS\M-1032_A1-6_SEATING-PLAN