


LEGEND

- PENDANT SPRINKLER HEAD
- UPRIGHT SPRINKLER HEAD
- ⊙ DRY PENDANT SPRINKLER HEAD


RISER TO BE INSTALLED IN VERTICAL POSITION AS SHOWN

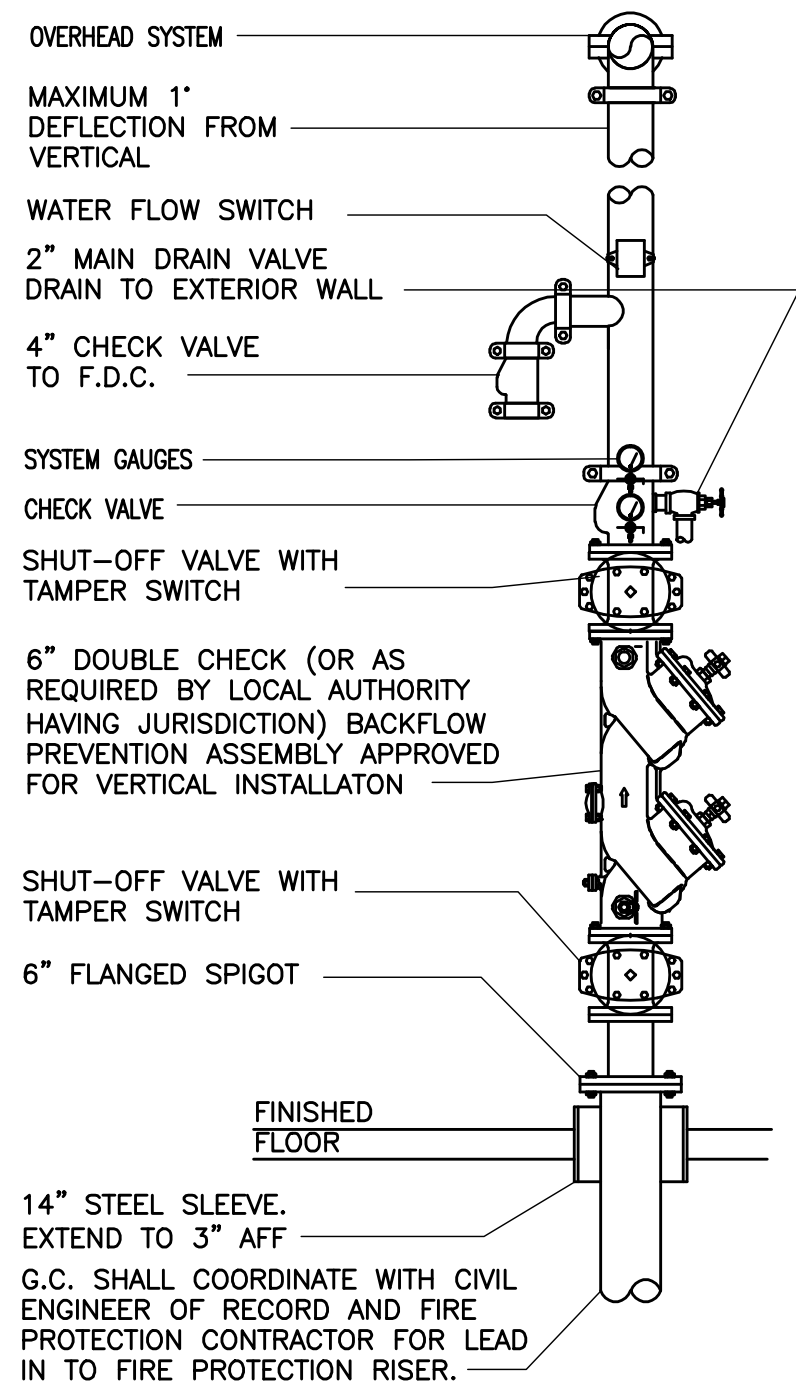

DETAIL-FIRE RISER
NO SCALE

FIRE DEPT. CONNECTION
SPRINKLER ALARM RISER (SEE DETAIL THIS DWG)

NO CEILING FINISH ABOVE
WALK-IN COOLER/FREEZER
BOXES-OPEN TO STRUCTURE
ABOVE

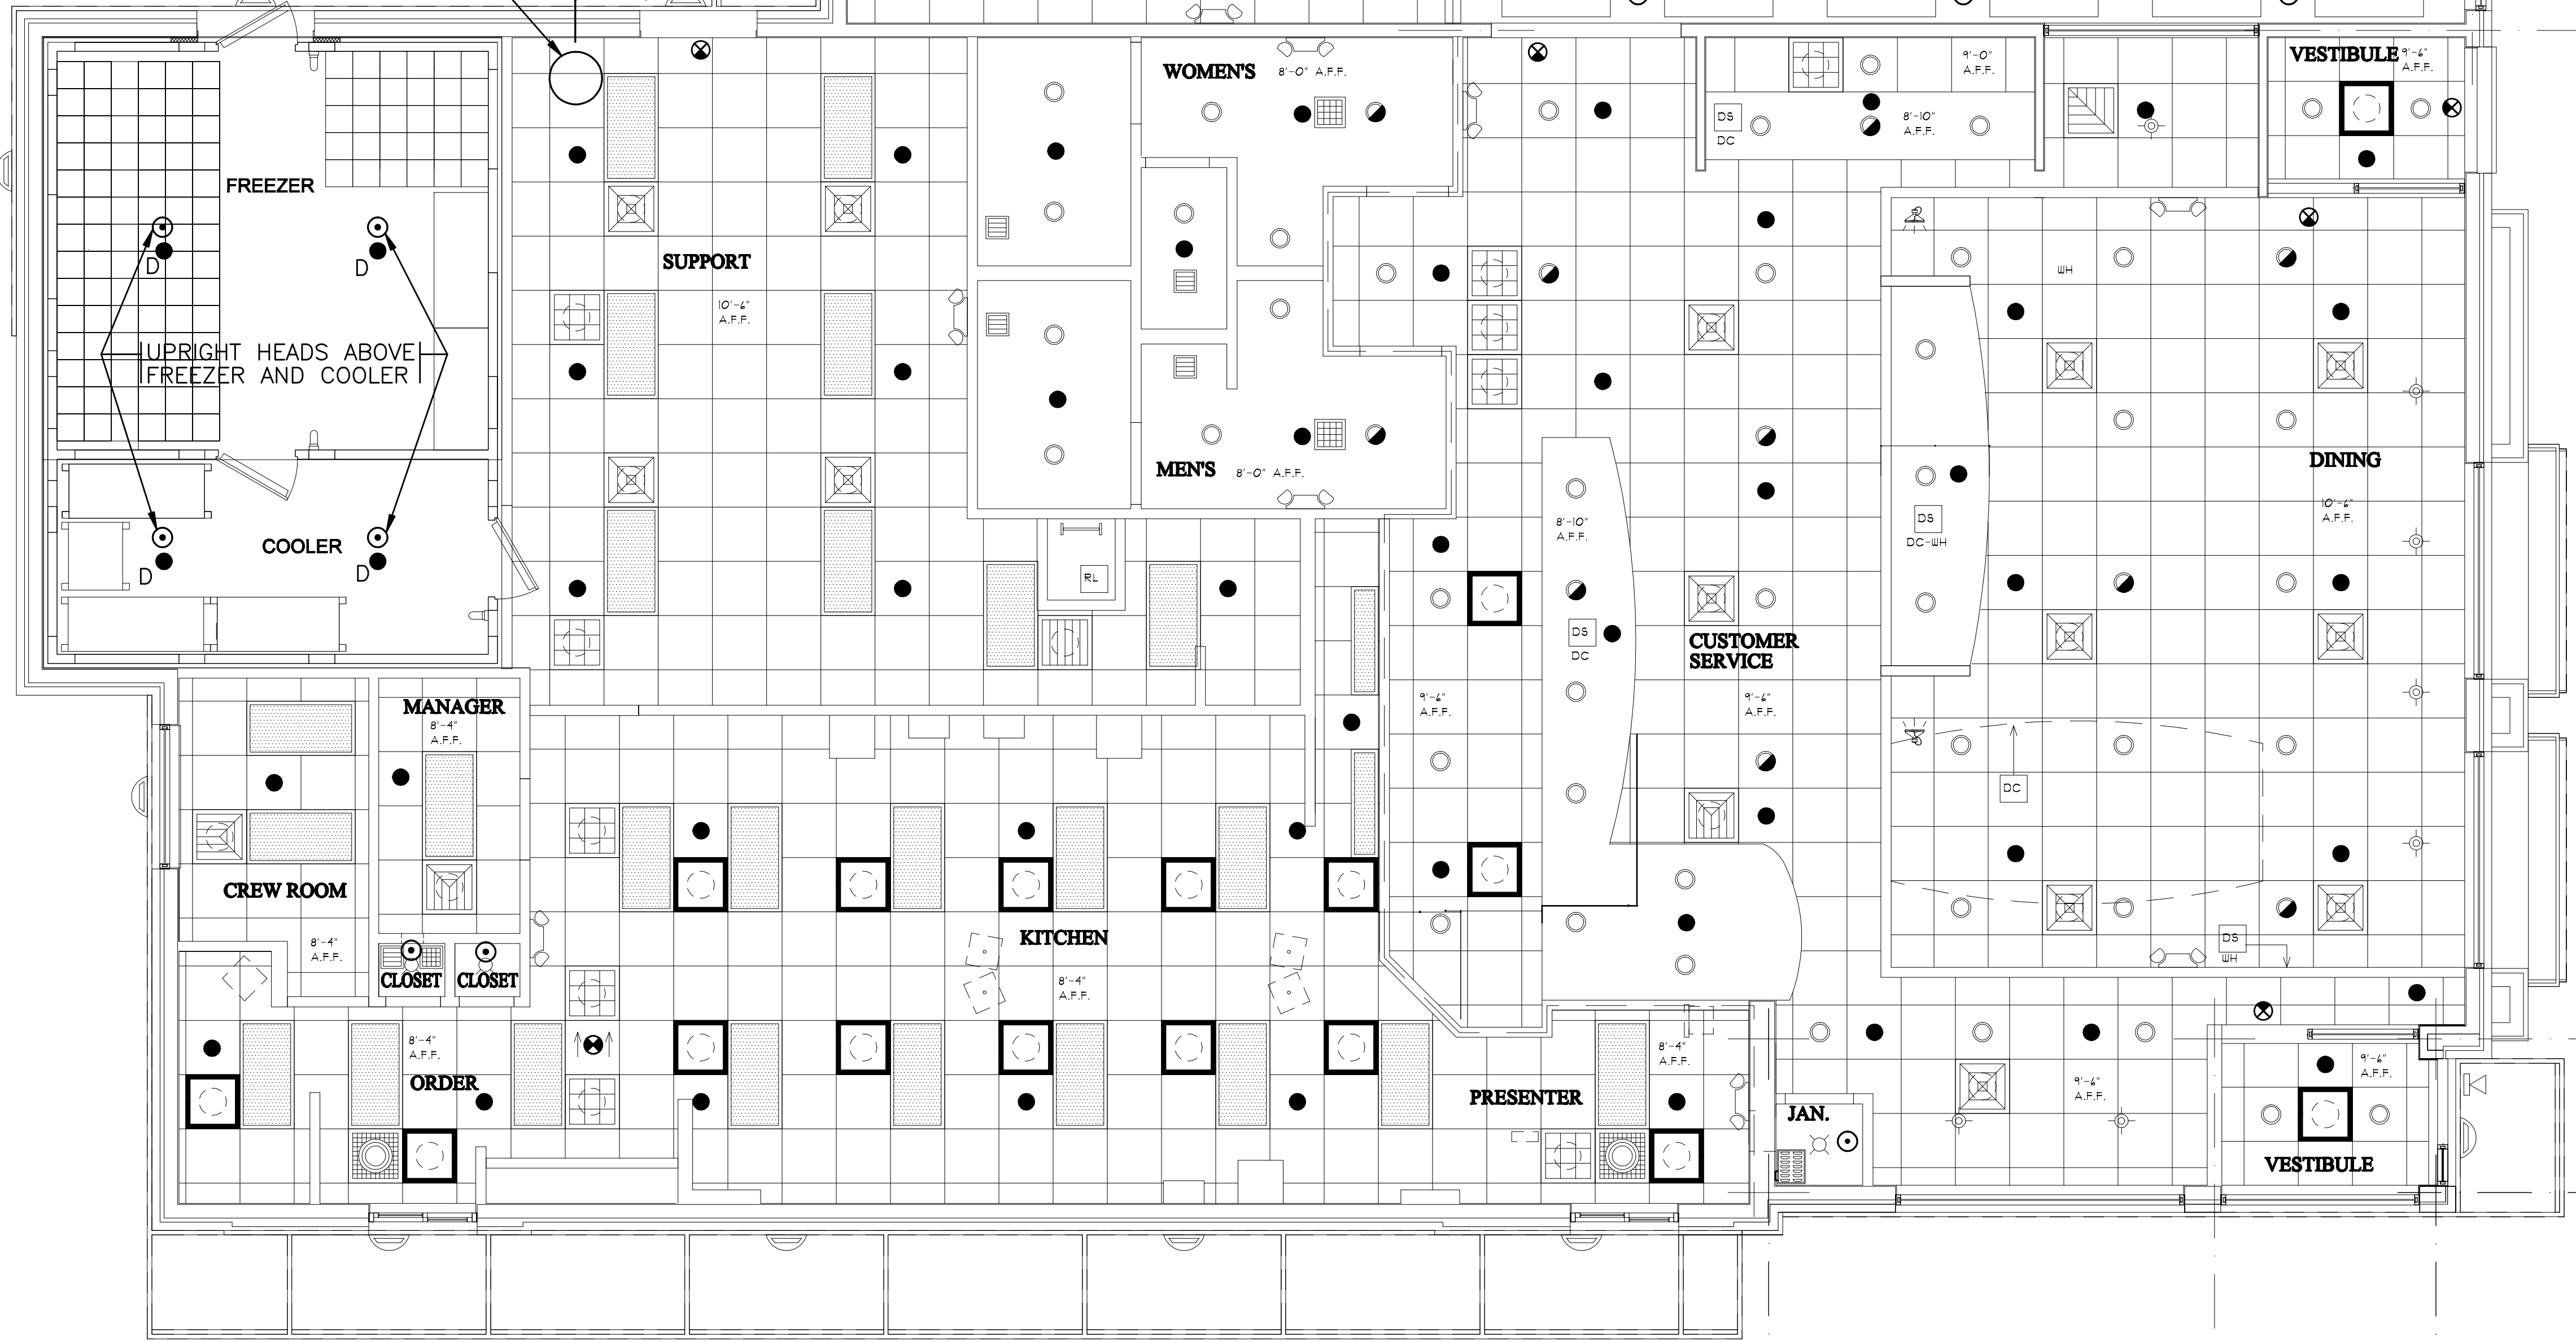

SPRINKLER SCOPE PLAN
SCALE: 1/4"=1'-0"

NO.	DATE	BY
1		
2		
3		
4		
5		
6		
7		

Landry ARCHITECTS
3000 BROADWAY, SUITE 200
PORTLAND, ME 04103
TEL: 603.833.0000 FAX: 603.833.0001

DATE PLOTTED: 08/14/07
DATE BRLEN: 08/14/07
JOB NUMBER: 14-1002

CONSULTANT:
Griffith & Vary, Inc.
12 Keadock Rd, Westbrook, ME 04091
Telephone: 603-582-0000
Fax: 603-582-0008

SECRET TITLE:
SPRINKLER SCOPE PLAN

McDonald's

RESTAURANT LOCATION:
**332 St. John Street
PORTLAND, ME**

PREPARED FOR:
McDonald's USA, LLC
McDONALD'S PLAZA
OAK BROOK, ILLINOIS
60521

SECRET NUMBER:
FP1.0