


SYMBOL KEY	
	Smoke Detector
	Horn Strobe
	Pull Station
	Fire Extinguisher
	Illuminated Exit Sign
	Emergency Light Fixture

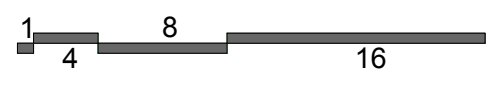

2nd Floor Life Safety
SCALE: 1/4" = 1'-0"

Maker Design+Build
23 Pitt Street
Portland Maine 04103

Open Bench Project
971 Congress Street
Portland Maine 04103

2nd Floor Life Safety
1/4"=1'-0"
11/8/17

F102