



Section EE Existing

SCALE: 1/4" = 1'-0"

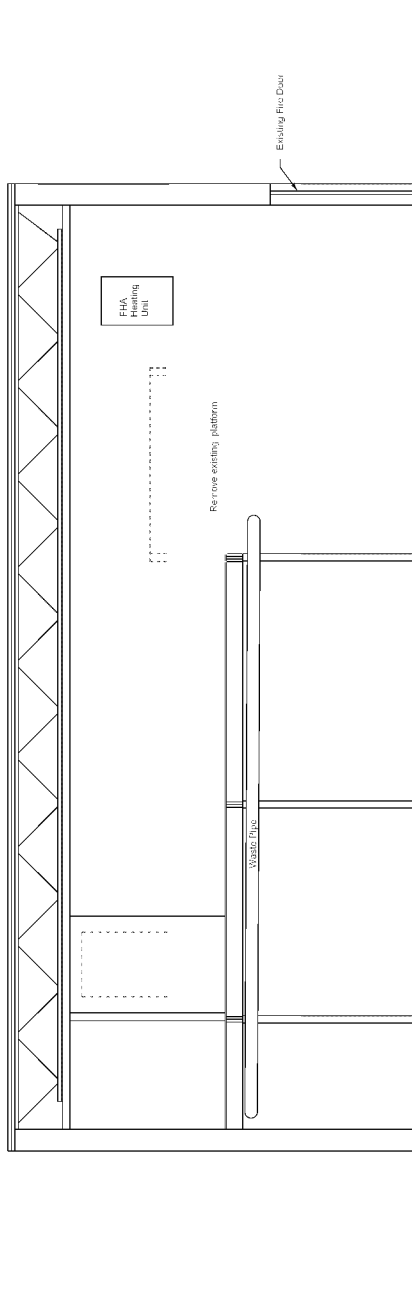


Section DD Demo

SCALE: 1/4" = 1'-0"

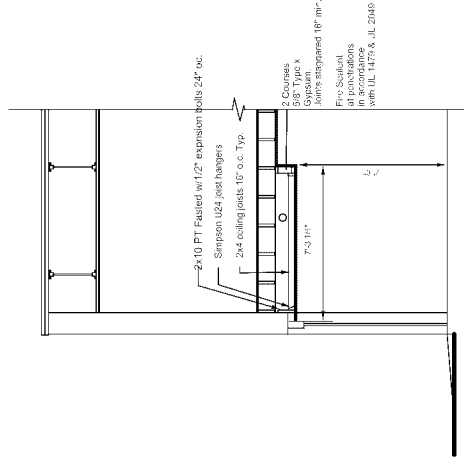

Section EE Proposed

SCALE: 1/4" = 1'-0"

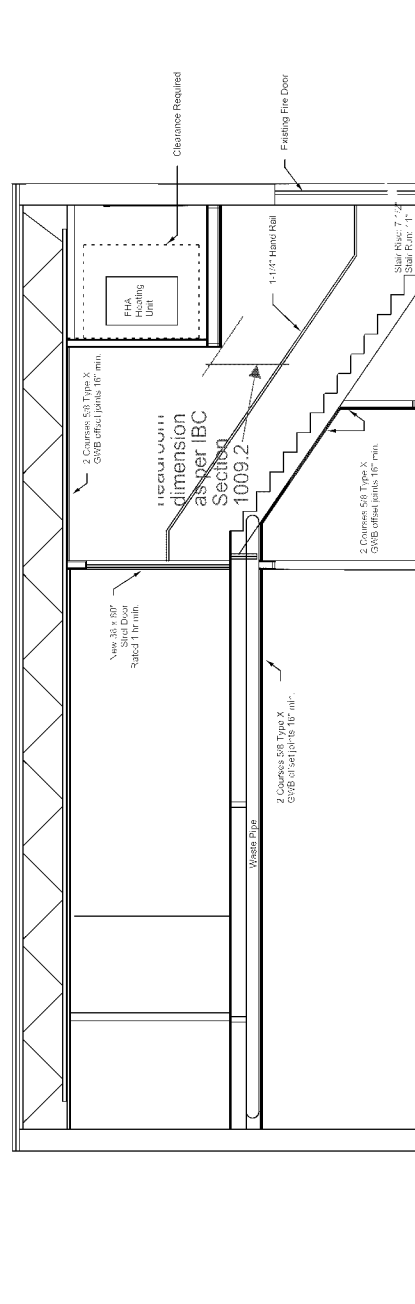

New stair must comply with IBC 2009

Proposed Section DD

SCALE: 1/4" = 1'-0"

