


SYMBOL KEY	
	Smoke Detector
	Horn Strobe
	Pull Station
	Fire Extinguisher
	Illuminated Exit Sign
	Emergency Light Fixture

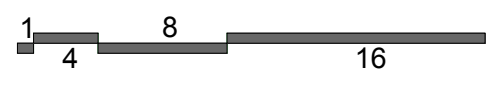

**2nd Floor Life Safety**  
SCALE: 1/4" = 1'-0"

**Maker Design+Build**  
23 Pitt Street  
Portland Maine 04103

**Open Bench Project**  
971 Congress Street  
Portland Maine 04103

**2nd Floor Life Safety**  
1/4"=1'-0"  
11/8/17

**F102**