


# Internally illuminated & acrylic freestanding sign.

**SIGNONE**  
 SIGNONEMAINE.COM  
 PHONE 207.329.1987  
 FAX 207.899.1293  
 signone@maine.rr.com

CLIENT:  
**PORTLAND CHIRO.**

LOCATION:  
**PORTLAND, ME**

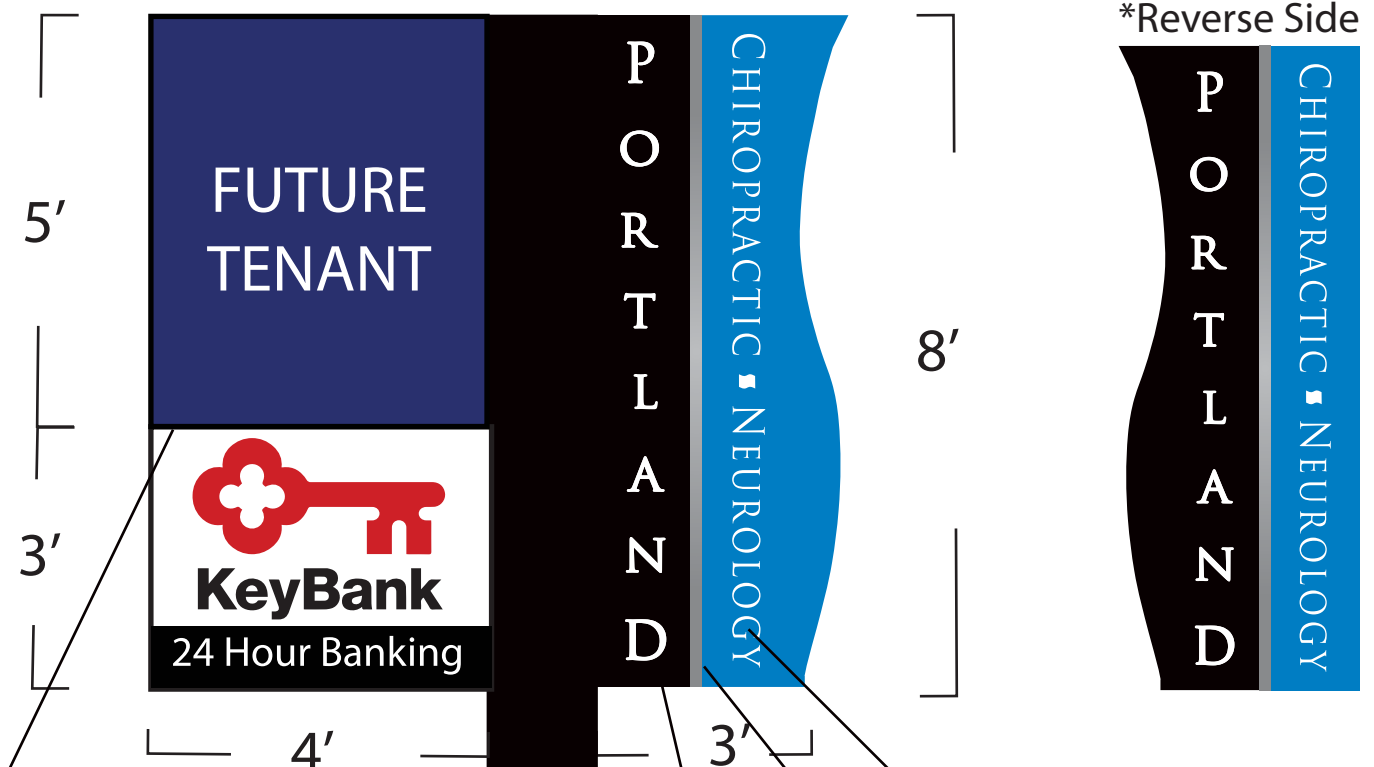

Internally illuminated with flat lexan faces.

Routed 3/4" push-thru letters

Routed & backed with acrylic. (Letters)

1.5" deep painted reveal.

These plans are the exclusive property of SignOne and are results of the original work of its employees. They are submitted to your company for the sole purpose of your consideration to purchase a sign manufactured according to these plans. Distribution of these plans to anyone other than employees of your company is expressly forbidden. Thank you for your consideration.