


2nd
FLOOR

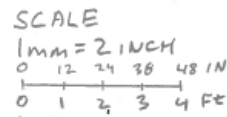

16 Hemlock St. Proposed 2nd Floor Plan

All windows will be replaced with exact original size and type

Sheet rock will be used:

- 5/8 inch thick on all walls except bathrooms and closets
- 1/2 inch thick on all ceilings and closets
- 1/2 inch thick moisture resistive in bathrooms

Bedroom
Replace
Sheetrock

Hallway
Replace
Sheetrock

Bath Rm
Replace
Sheetrock

Bedroom
Replace
Sheetrock

Bedroom
Replace
Sheetrock

Bedroom
Replace
Sheetrock

Bedroom
Replace
Sheetrock

Hallway
Replace
Sheetrock

Replace
Window

Replace
Window

Replace
Window