




NEW FLOOR PLAN
 Scale: 1/4" = 1'-0"

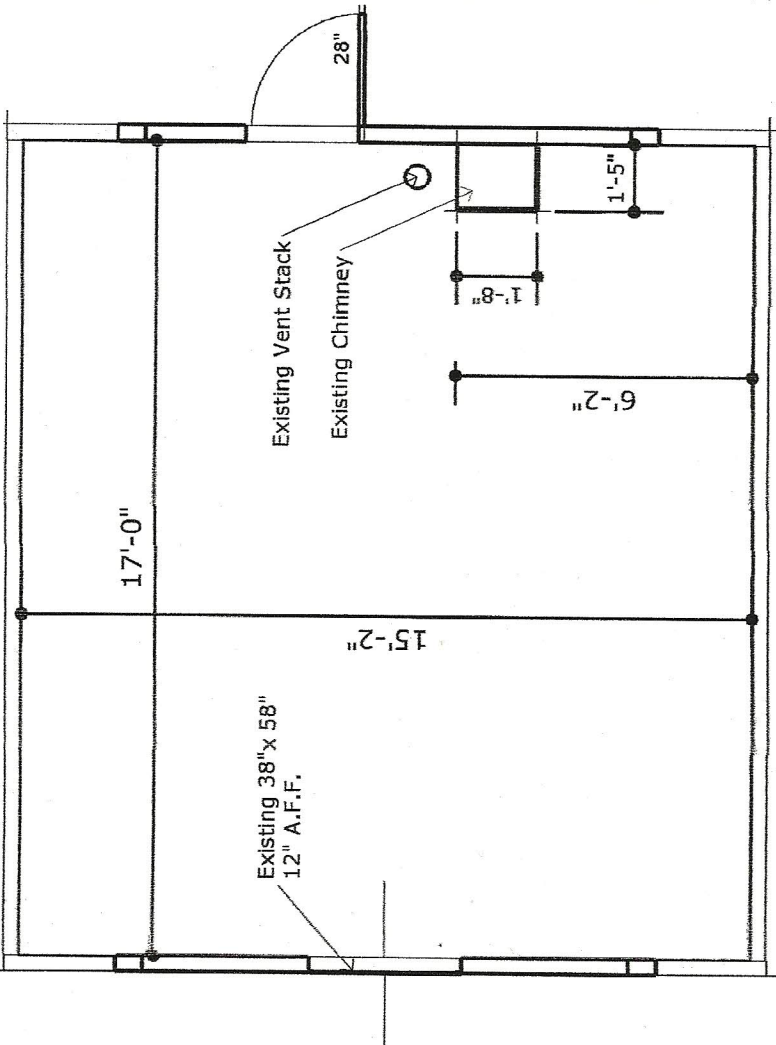

EXISTING FLOOR PLAN
 Scale: 1/4" = 1'-0"

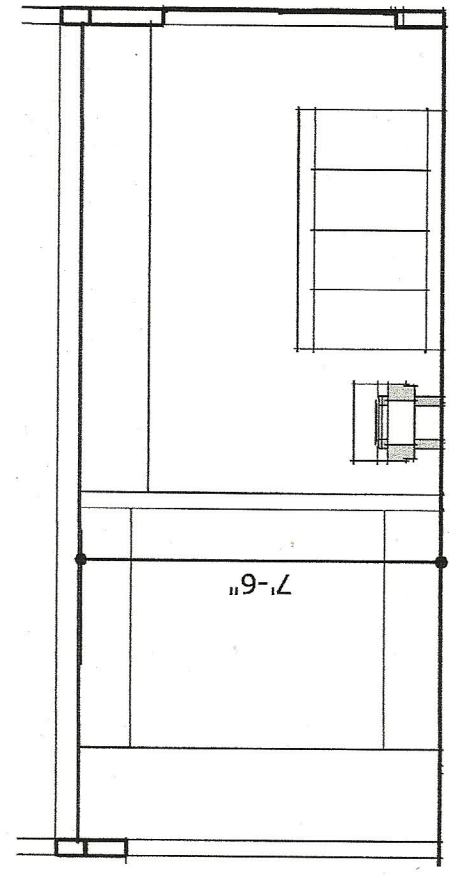

INTERIOR ELEVATION B
 Scale: 1/4" = 1'-0"

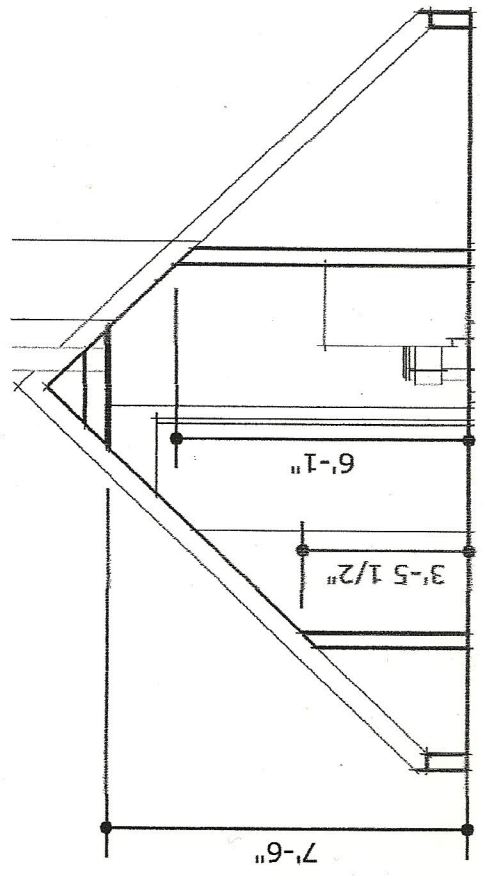

SECTION A
 Scale: 1/4" = 1'-0"