


EEWeb

MARK WOODHEAD

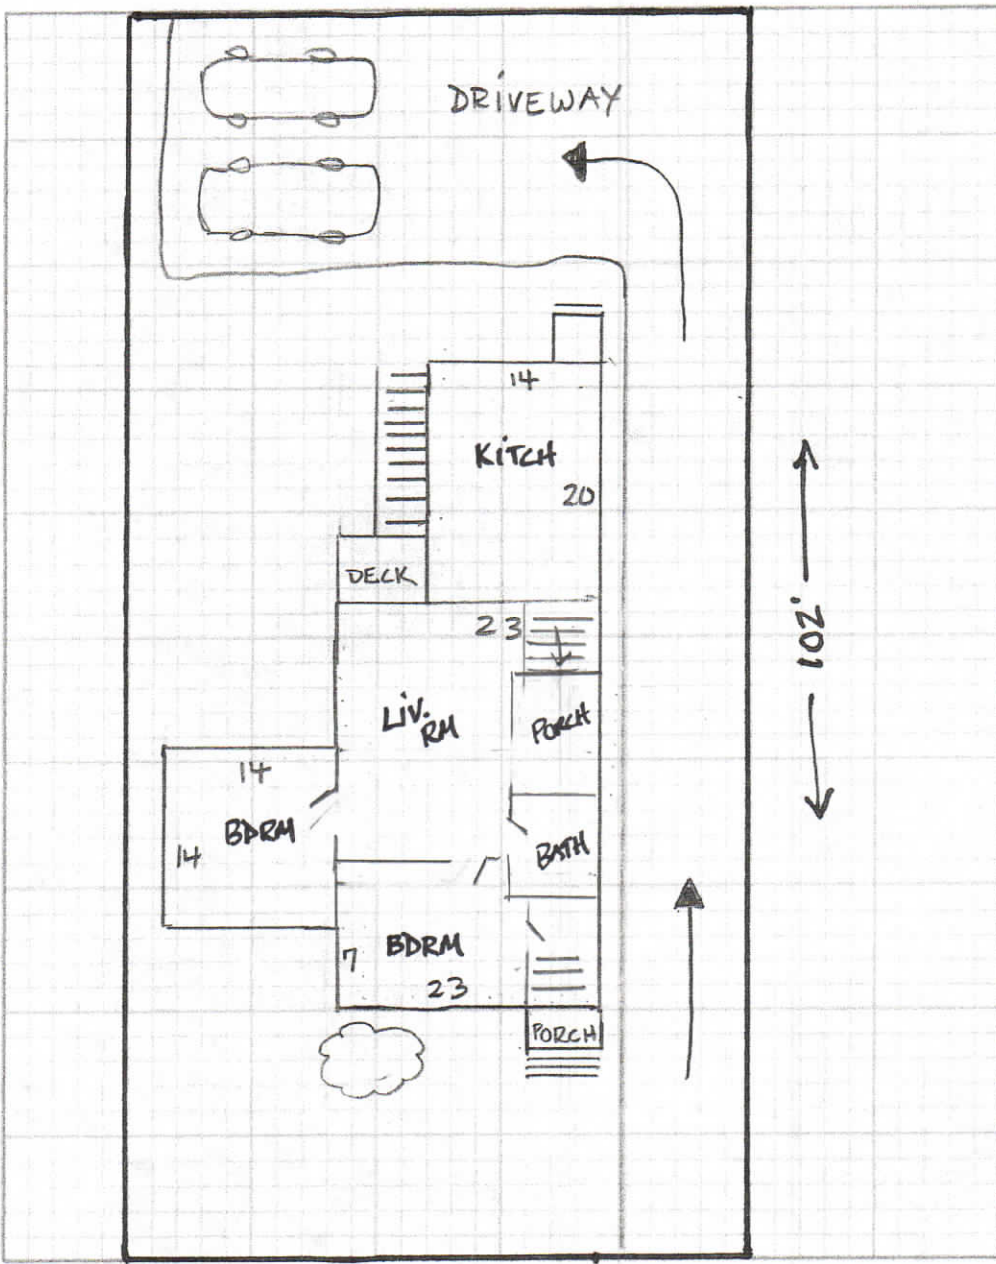

1<sup>ST</sup> FLR. UNIT  
LAYOUT

1□ = 2ft.

LOT 50' x 102'

← 50' →

↑ 102' ↓

1<sup>ST</sup> FLOOR