
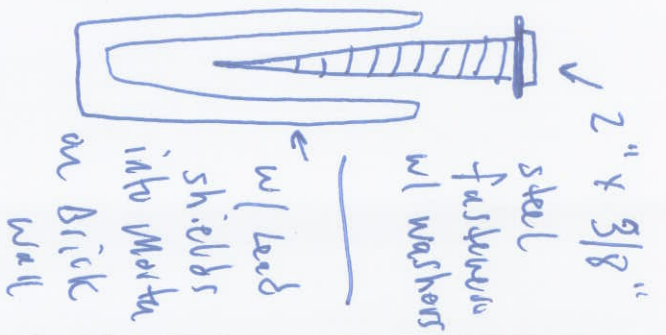


37.5 sq.ft.

60.00"

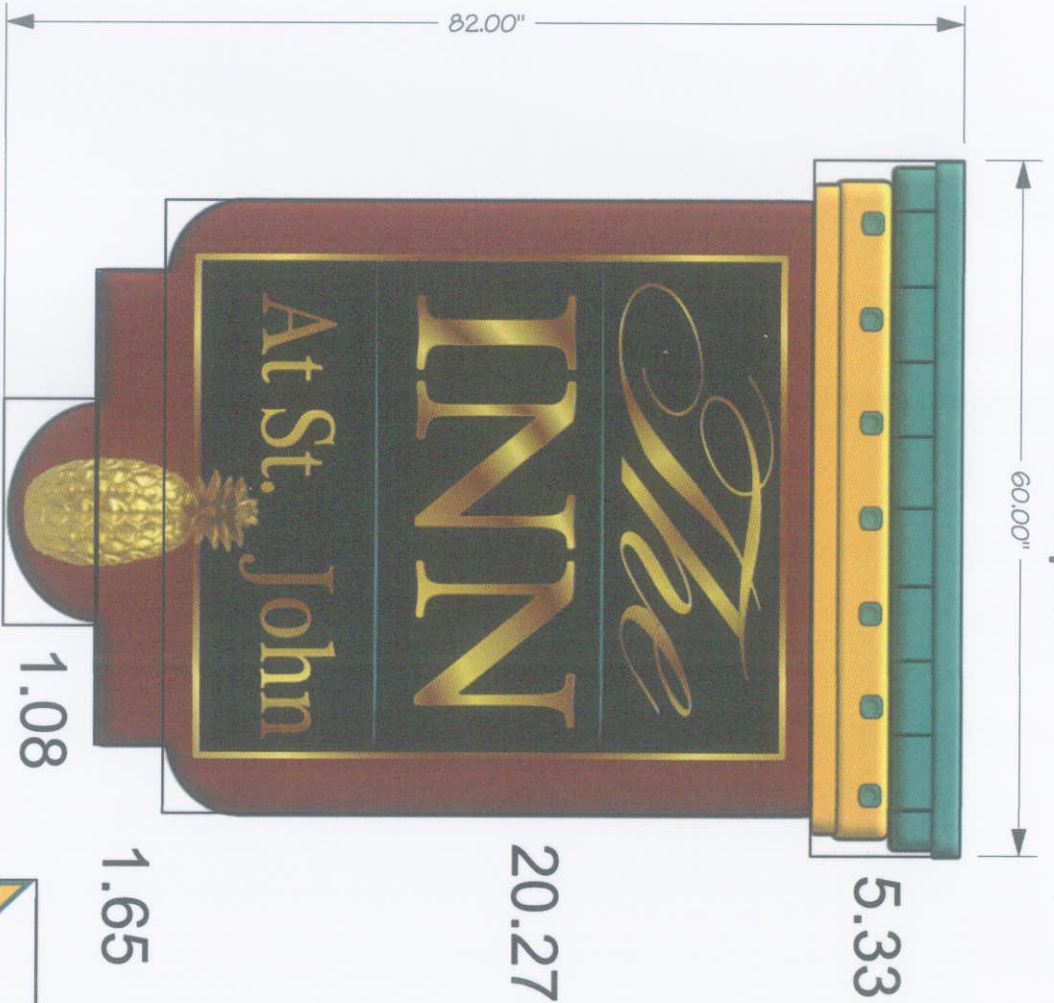

• signs to be made of 1/4" Aluminum & PVC composite covered with high performance vinyl.

• Non-fluorescent sign panels

• 3/8" x 2" Fasteners into mortar on brick walls.

SIGN Concepts
VISUAL COMMUNICATION EXPERTS


Date: 1/29/13 Scale: 3/4" = 1'

Drawing #: 1 Sales Rep: RN

Rev #: xx Rev Date: 00/00/13

Appr'd by:

The Inn at St. John

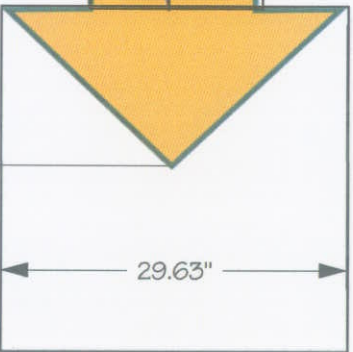

1.53

This design is the exclusive property of Sign Concepts, LLC, and cannot be copied, exhibited, or shown to anyone outside of your organization without the prior consent of Sign Concepts, LLC. Copyright © 2013