


953 CONGRESS ST.

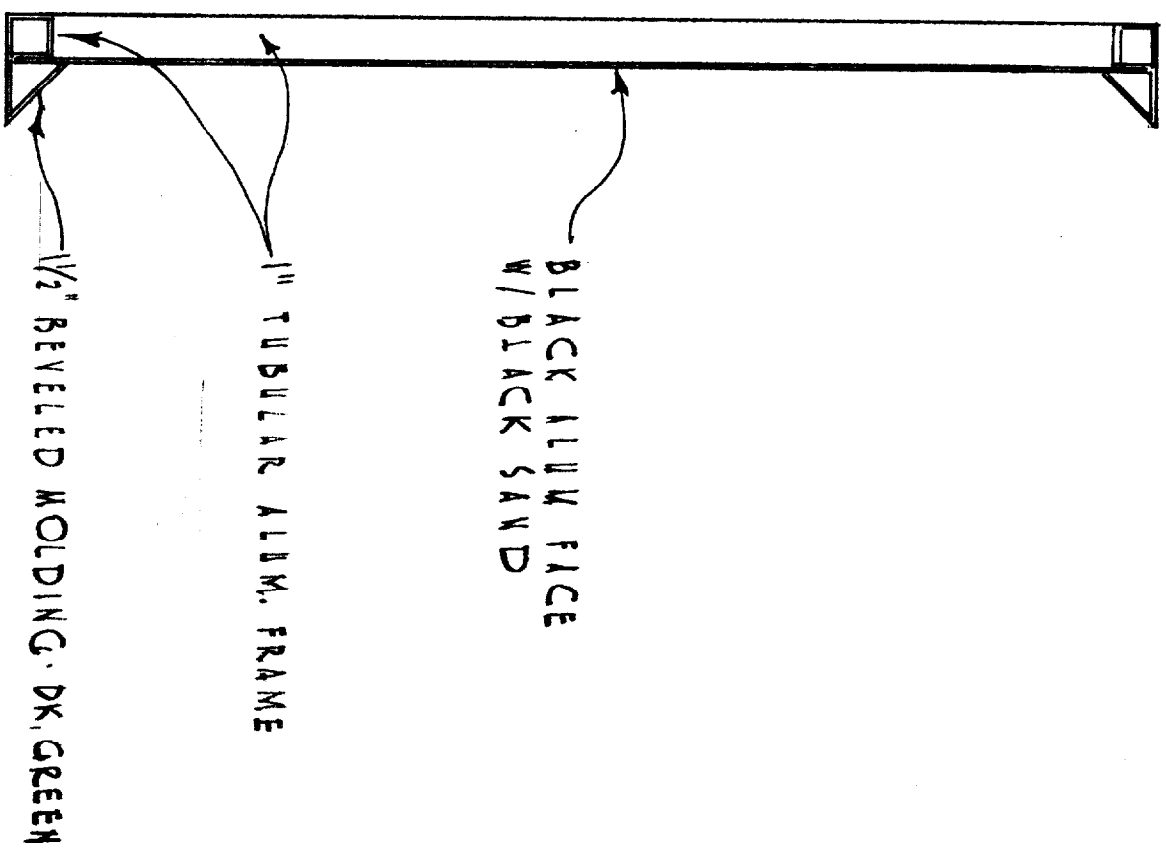

SECTION A-A

BLACK ALUM. FACE  
W/BLACK SAND

1" TUBULAR ALUM. FRAME

1/2" REVELED MOLDING - DK. GREEN