


- LEGEND:**
- 6"x6" GRANITE MON 3' O/S
  - IRON PIPE OR ROD FOUND
  - WATER VALVE
  - HYDRANT
  - UTILITY POLE
  - LIGHT POLE
  - MANHOLE
  - CATCH BASIN
  - SIGN
  - DECIDUOUS TREE
  - CONIFEROUS TREE
  - FENCE
  - CURB
  - SS - SANITARY SEWER
  - SD - STORM DRAIN

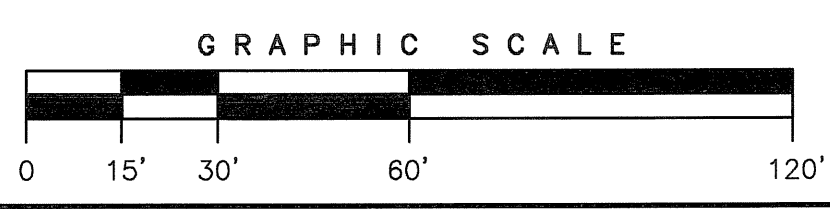

- PLAN REFERENCES:**
- 1) "PLAN OF THE ESTATE OF THE LATE LEVI WEYMOUTH, PORTLAND, MAINE SURVEYED BY E.C. JORDAN, C.E. JUNE 1874"
  - 2) "PLAN OF LAND IN PORTLAND, MAINE MADE FOR J.B. BROWN & SONS AUGUST 1937 H.I. JORDAN C.E."
  - 3) "PLAN OF PROPERTY IN PORTLAND, MAINE MADE FOR WALCH PROPERTIES H.I. & E.C. JORDAN - SURVEYORS SEPT. 1975"
  - 4) CITY OF PORTLAND ENGINEERING DEPARTMENT WORKING PLAN OF STREET MONUMENTS #177.
  - 5) VARIOUS WORKING DRAWINGS AND FIELD NOTES FROM FILES OF H.I. AND E.C. JORDAN - SURVEYORS.
  - 6) STANDARD BOUNDARY & TOPOGRAPHIC SURVEY ON VALLEY STREET, PORTLAND, MAINE MADE FOR J. WESTON WALCH PUBLISHERS DATED JULY 15, 1999 REVISED 09/16/04 BY OWEN HASKELL, INC.

- NOTES:**
- 1) OWNER OF RECORD: SHALOM HOUSE, INC. PORTLAND, MAINE  
 BACK REFERENCES 21871/305  
 ASSESSORS MAP - BLOCK - LOT DEED  
 65-D-4, 5, 6, 8 8742/328  
 65-D-3 9566/336  
 65-D-18 3241/156  
 65-D-7 9550/150; 9394/261  
 65-D-1 7182/99  
 65-D-9 9234/77
  - 2) BEARINGS ARE MAGNETIC AS BASED ON PLAN REFERENCE 1.
  - 3) LINES OF ABUTTING PROPERTIES ARE BASED ON CITY STREET MONUMENTS FOUND AND DIMENSIONS FROM SURVEYS OF VARIOUS PROPERTIES BY H.I. AND E.C. JORDAN SURVEYORS.
  - 4) ELEVATIONS ARE BASED ON CITY ELEVATION OF 41.70 ON MONUMENT AT INTERSECTION OF VALLEY STREET AND A STREET.
  - 5) FIELD INSPECTION JUNE 27, 2005.

**CERTIFICATION:**  
 OWEN HASKELL, INC. HEREBY CERTIFIES,  
 TO CURTIS, THAXTER, STEVENS, BRODER, AND MICOLEAU LLC, BANKNORTH N.A. AND LAWYERS TITLE INSURANCE COMPANY THAT THIS PLAN IS BASED ON AND THE RESULT OF AN ON THE GROUND FIELD SURVEY PERFORMED IN 1999 AND THAT TO THE BEST OF OUR KNOWLEDGE, INFORMATION AND BELIEF, IT CONFORMS TO THE BOARD OF LICENSURE FOR PROFESSIONAL LAND SURVEYORS STANDARDS

DATE \_\_\_\_\_  
 JOHN C. SCHWANDA, PLS #1252

REV.11 06-27-05 | FIELD INSPECTED, REVISED LOTS

**BOUNDARY & TOPOGRAPHY SURVEY**  
 ON  
 VALLEY STREET, PORTLAND, MAINE  
 MADE FOR  
**SHALOM HOUSE, INC.**  
 P.O. BOX 560, PORTLAND, MAINE

**OWEN HASKELL, INC.**  
 16 CASCO STREET, PORTLAND, ME 04101 (207) 774-0424  
 PROFESSIONAL LAND SURVEYORS

Drwn By JD	Date JUNE 16, 2005	Job No. 2004-205P
Trace By RWC	Scale 1" = 30'	Drwg. No. 1
Check By JCS		
Book No. 876		