




1a ELEVATION
SCALE: 1/2" = 1'-0"

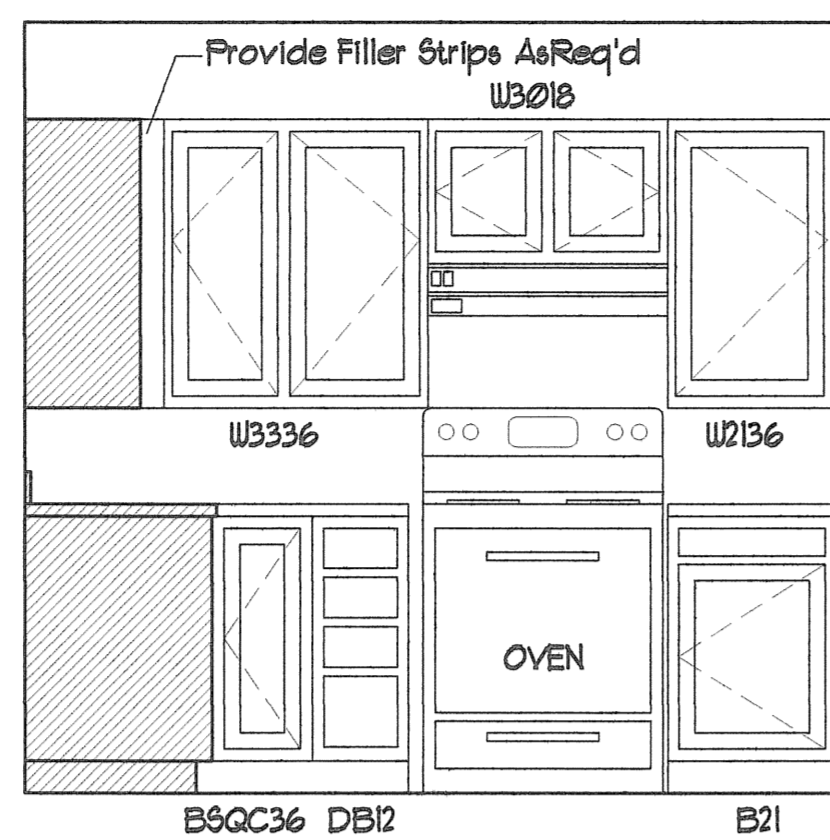


1b ELEVATION
SCALE: 1/2" = 1'-0"

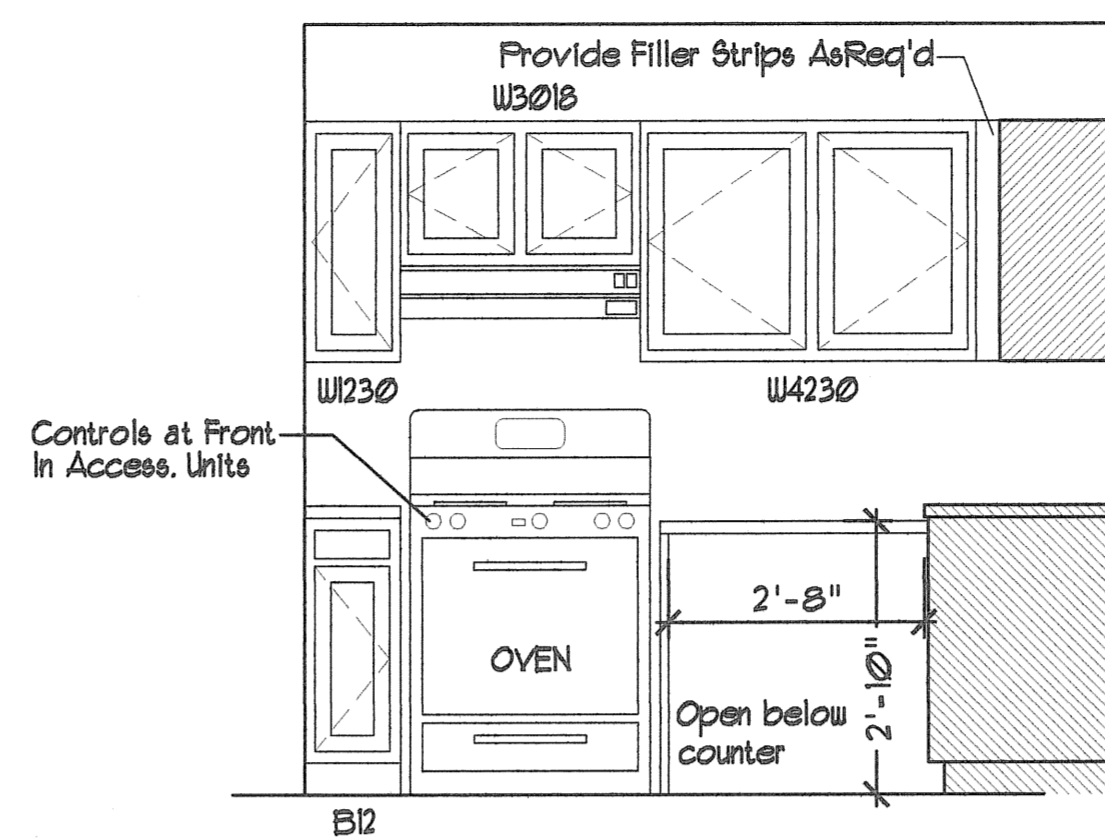


2a ELEVATION
SCALE: 1/2" = 1'-0"

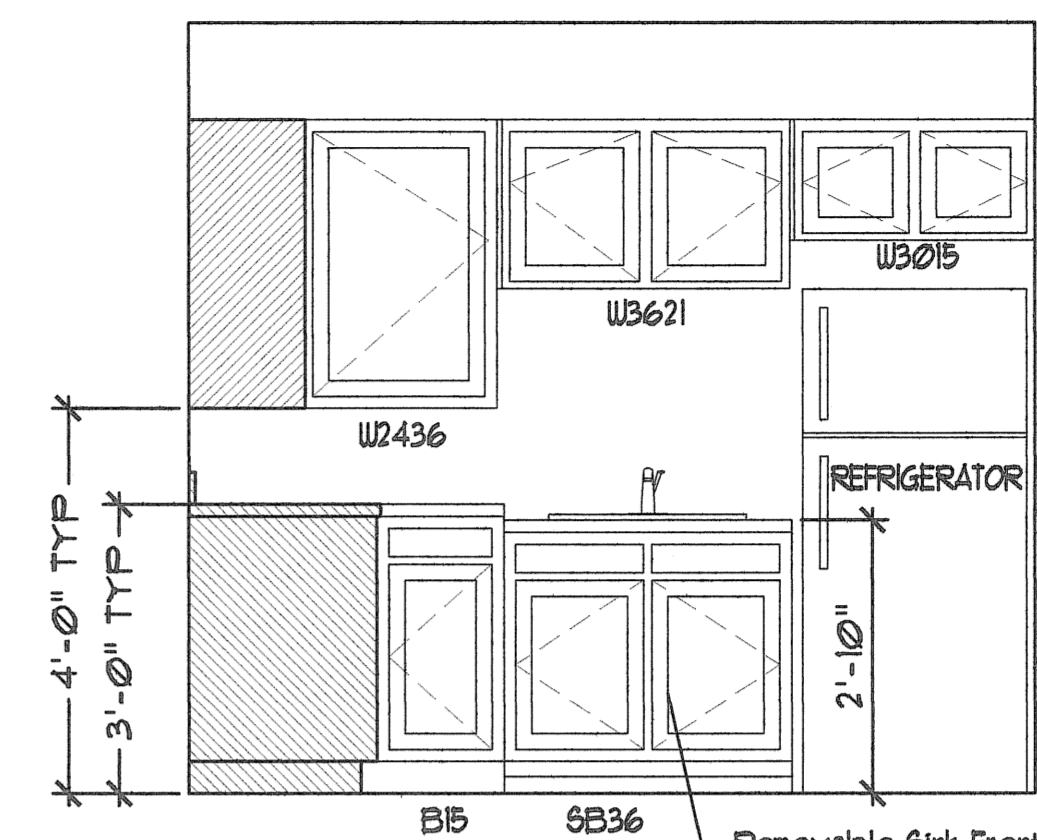


2b ELEVATION
SCALE: 1/2" = 1'-0"

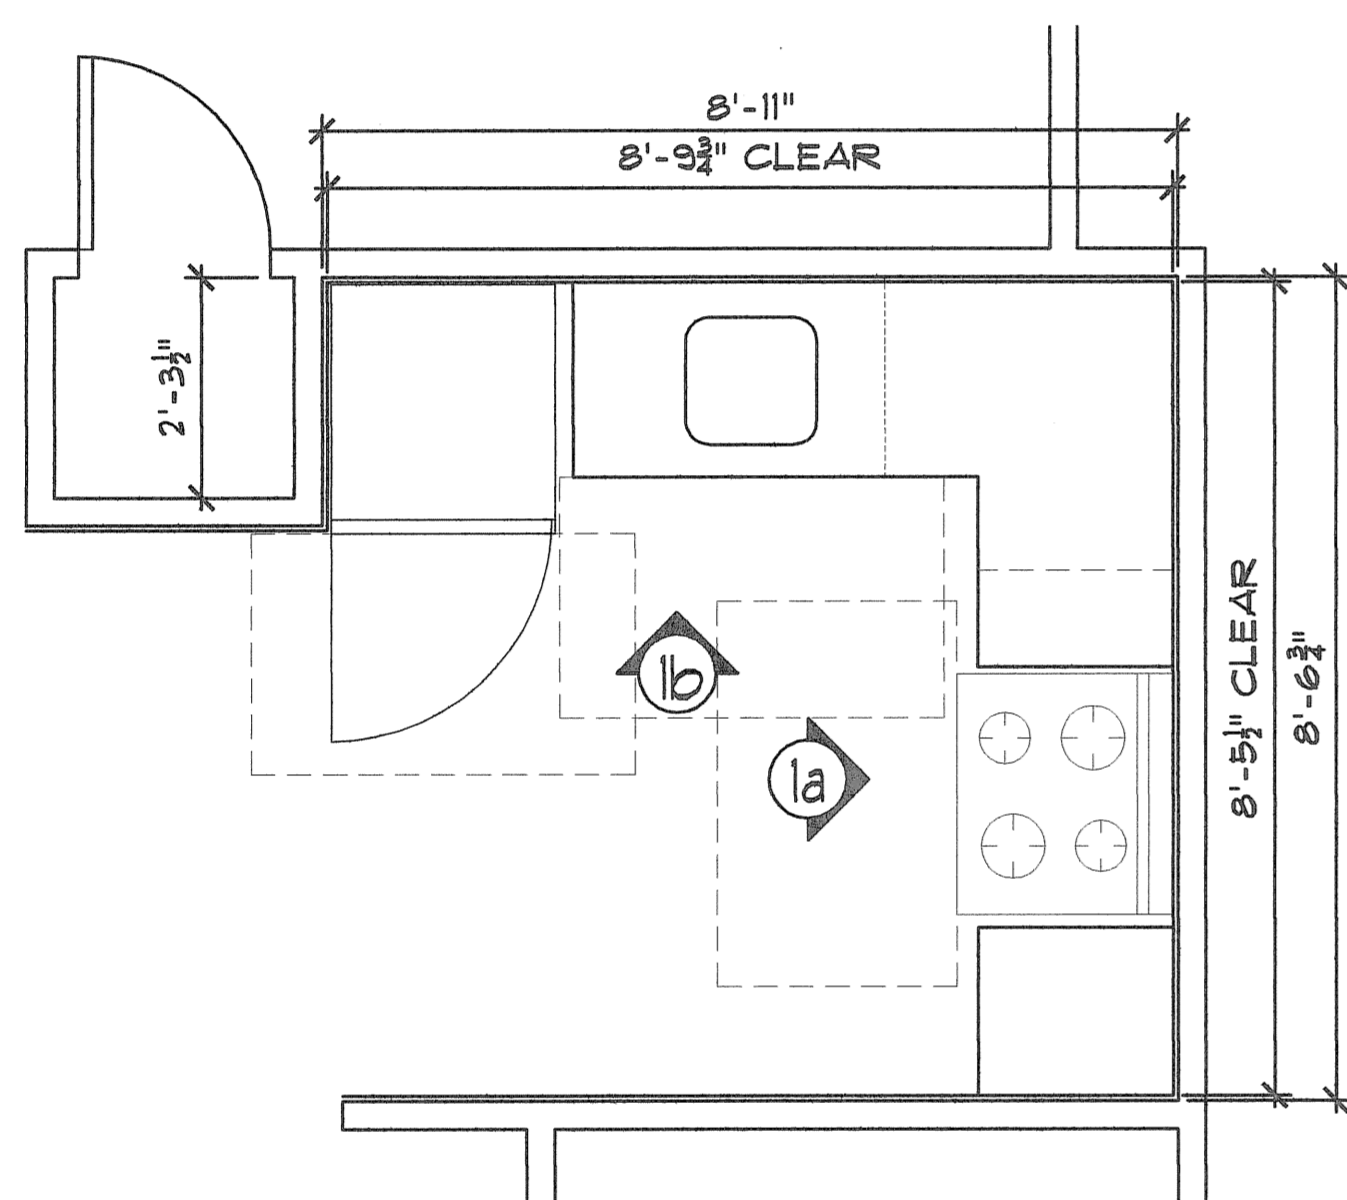

1 TYPICAL KITCHEN FLOOR PLAN
SCALE: 1/2" = 1'-0"

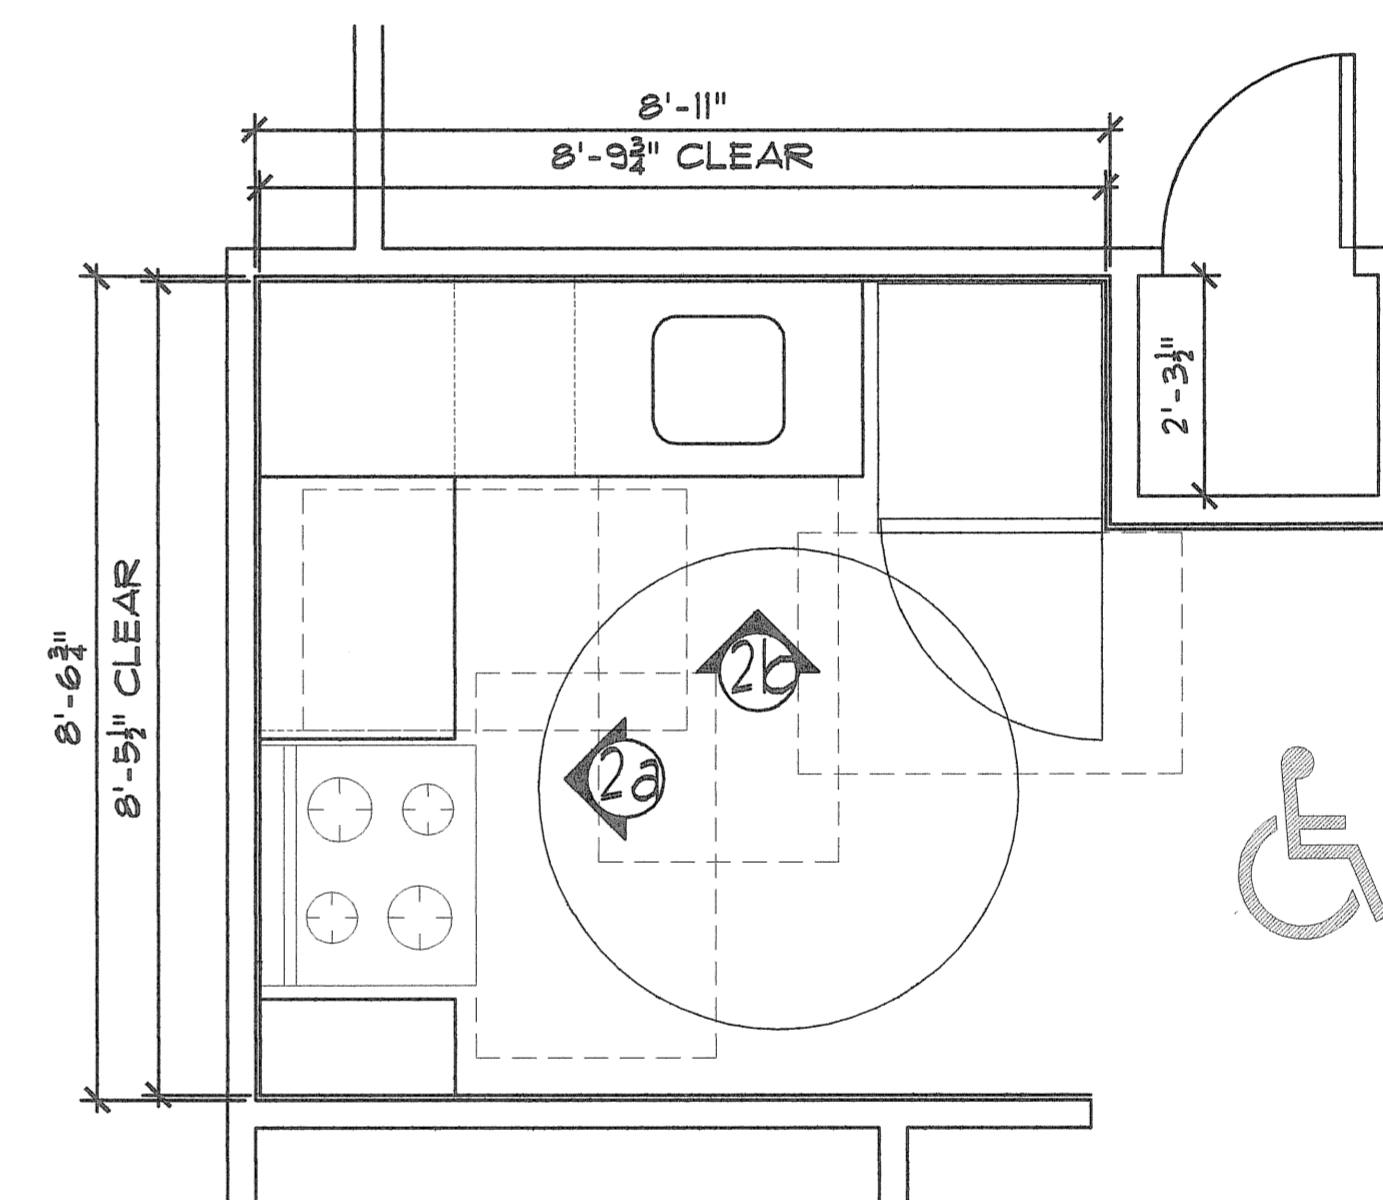

2 TYPICAL ACCESSIBLE KITCHEN FLOOR PLAN
SCALE: 1/2" = 1'-0"

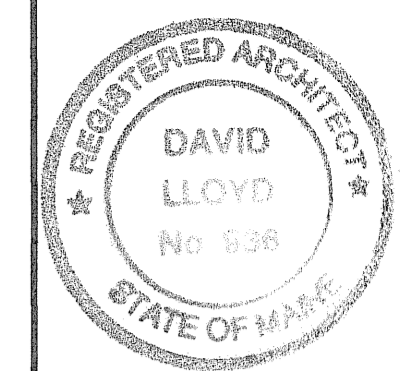

Owner:
315 VALLEY STREET, L.P.
P.O. BOX 560
PORTLAND, MAINE 04112

Architect:
ARCHETYPE, P.A.
ARCHITECTS
48 Union Wharf Portland, Maine 04101
(207) 772-6022 Fax (207) 772-4056

Project:
VALLEY STREET APARTMENTS
GILMAN STREET
PORTLAND, MAINE 04102

Date: NOV 21 2005
Scale: As Noted

Drawing:
KITCHEN PLANS &
KITCHEN ELEVATIONS

A.9a