

Owner:
 315 VALLEY STREET, L.P.
 P.O. BOX 560
 PORTLAND, MAINE 04112


Architect:
ARCHETYPE, P.A.
ARCHITECTS
 48 Union Wharf Portland, Maine 04101
 (207) 772-6022 Fax (207) 772-4066

Project:
 VALLEY STREET APARTMENTS
 GILMAN STREET
 PORTLAND, MAINE 04102


Date: NOV 21 2005
 Scale: As Noted

Drawing:
 DETAIL WALL
 SECTIONS


A.11a

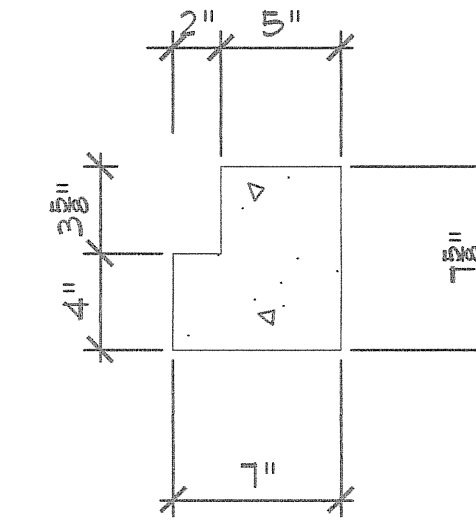

PRECAST HEADER

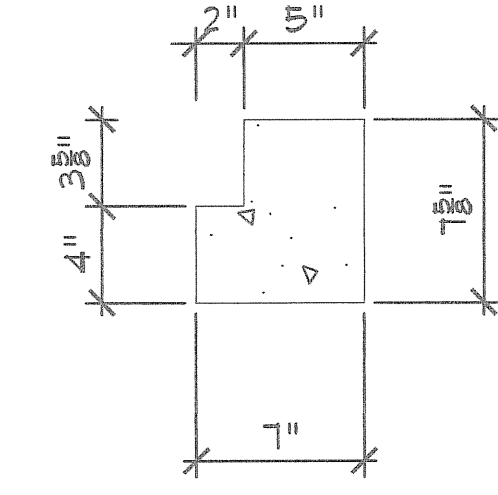

PRECAST JAMB

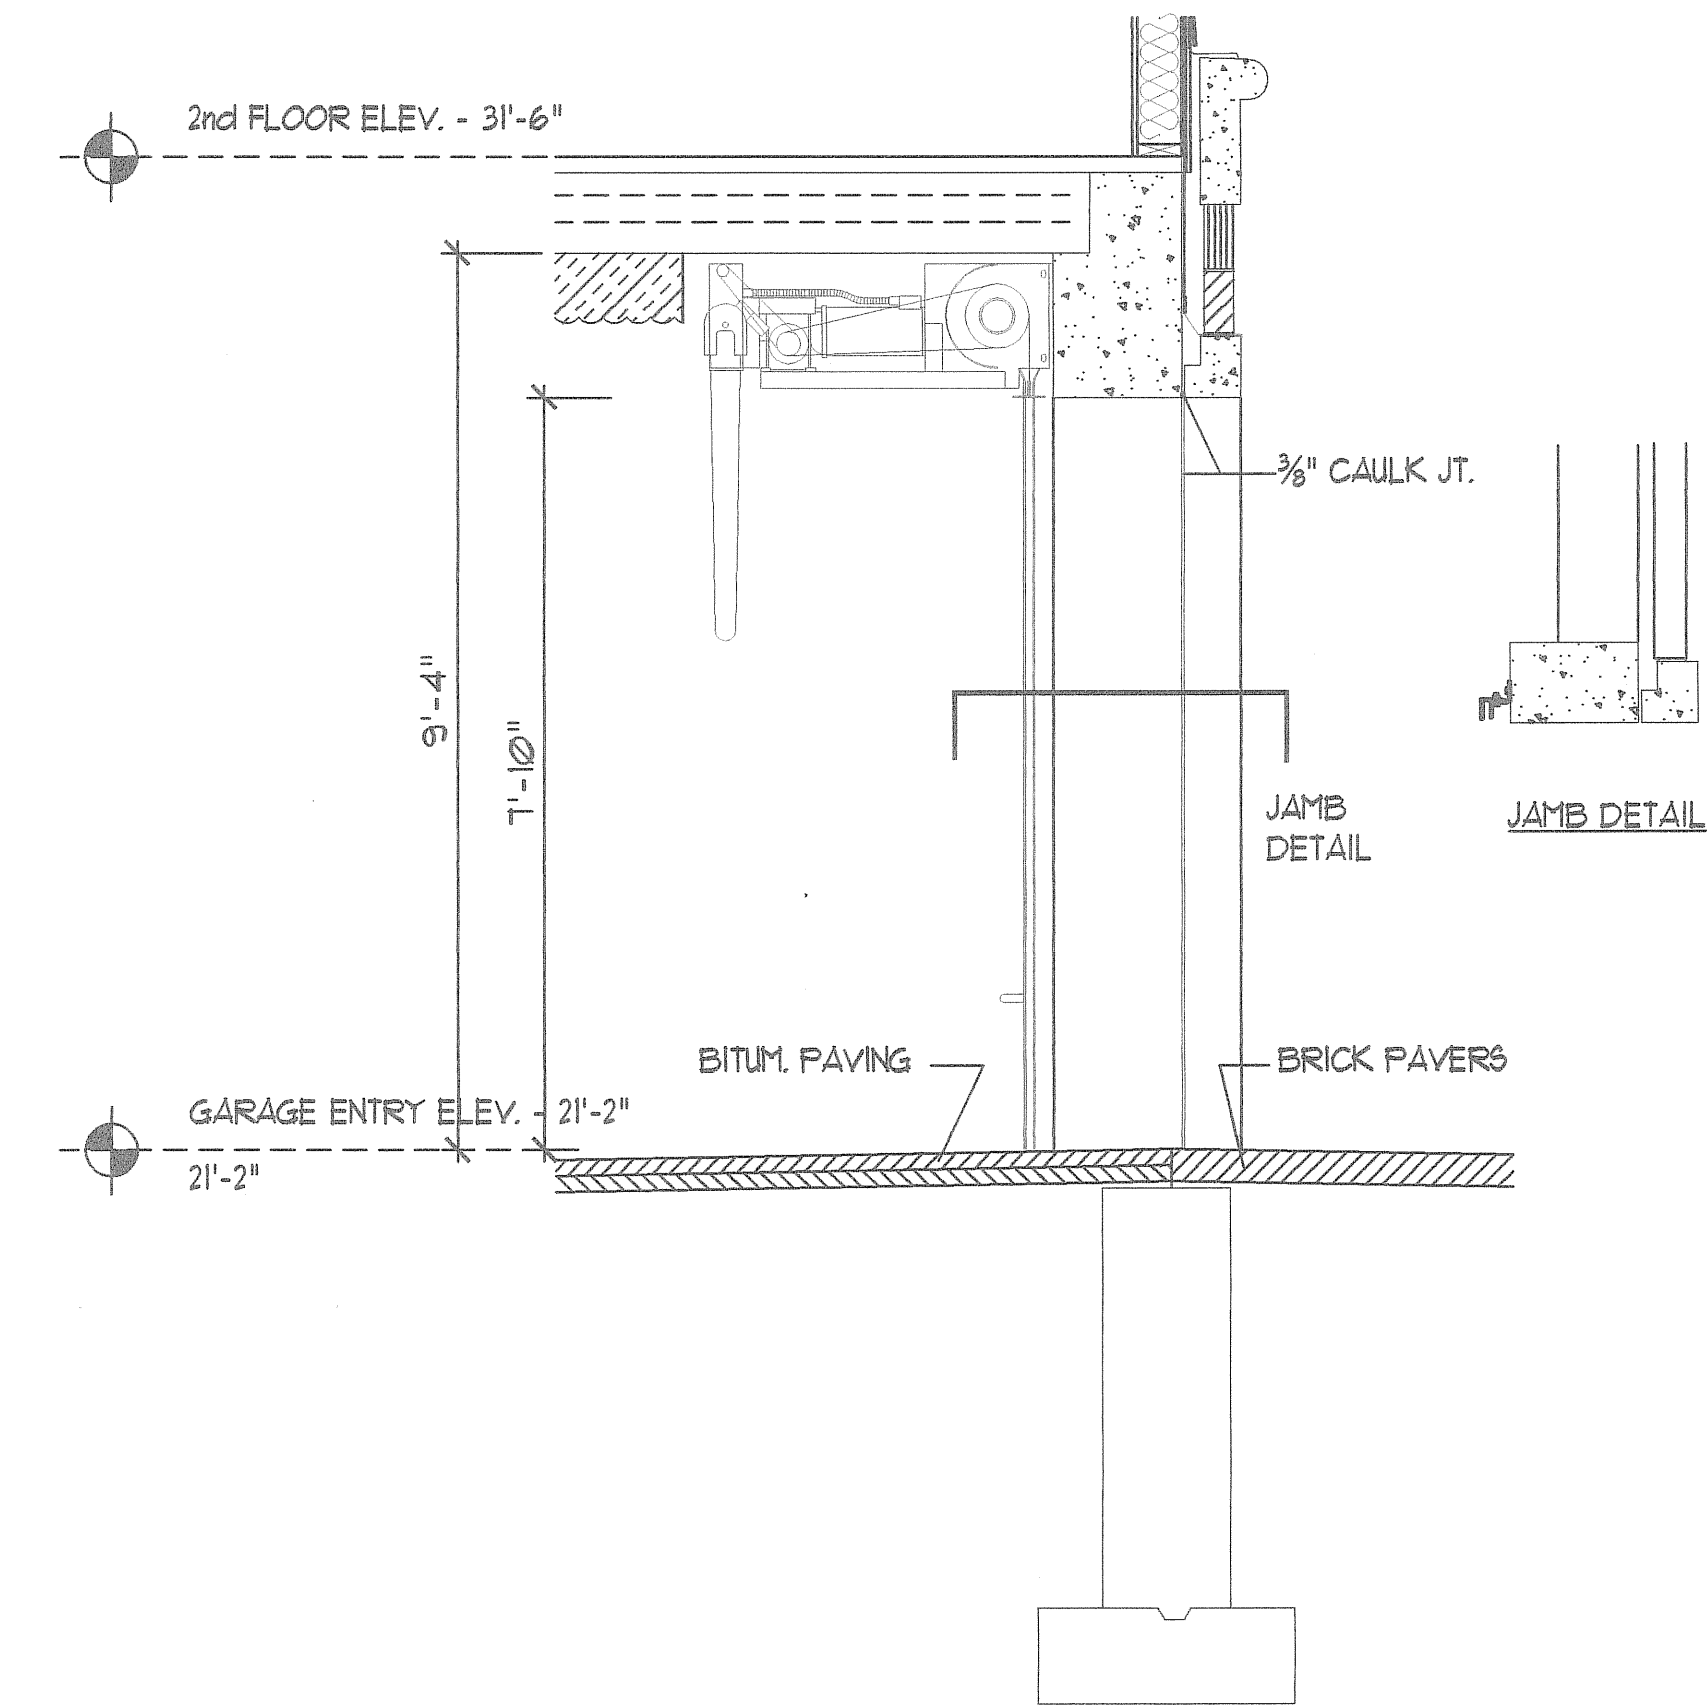

1 SECTION AT GARAGE DOOR
 A11a SCALE 1/2" = 1'-0"