

ROOM FINISH SCHEDULE

KEY	FLOOR	BASE	WALLS	DIRECTION				CEILING		REMARKS	
				NORTH	EAST	SOUTH	WEST	MAT'L	FINISH		
	100	F1/F2	B1	W1	P-1	P-1	P-1	P-1	C1	C1	FINISH NOTE A.
	101	F4	B1	W1	P-1	P-1	P-1	P-1	C1	C1	
	102	F2	B1	W1	P-3	P-3	P-3	P-3	C2	C2	
	103	F1/F2	B1	W1	P-3	P-4	P-4	P-4	C2	C2	
	104										NOT IN CONTRACT
	105	F2	B1	W1	P-1	P-1	P-1	P-1	C1	C1	RAILINGS P-6
	106	F2	B1	W1	P-3	P-4	P-4	P-4	C2	C2	
	107	F2	B1	W1	P-3	P-4	P-4	P-4	C2	C2	
	108	F2	B1	W1	P-3	P-4	P-4	P-4	C2	C2	
	109	F2	B1	W1	P-3	P-4	P-4	P-4	C2	C2	
	110	F2	B1	W1	P-3	P-4	P-4	P-4	C2	C2	
	200	F2	B1	W1	P-3	P-3	P-3	P-3	C2	C2	
	201	F2	B1	W1	P-3	P-4	P-4	P-4	C2	C2	
	202	F2	B1	W1	P-4	P-3	P-4	P-4	C2	C2	
	203	F2	B1	W1	P-3	P-3	P-3	P-3	C2	C2	LAMINATE L-1
	204	F2	B1	W1	P-4	P-4	P-4	P-4	C2	C2	
	205	F2	B1	W1	P-3	P-3	P-3	P-3	C2/C3	C2	
	206	F2	B1	W1	P-3	P-3	P-3	P-3	C2	C2	LAMINATE L-1
	207	F3	B1	W1	P-3	P-3	P-3	P-3	C2	C2	
	208	F3	B1	W1	P-3	P-3	P-3	P-3	C2	C2	
	209	F2	B1	W1	P-3	P-4	P-4	P-4	C2	C2	
	210	F4	B1	W1	P-1	P-1	P-1	P-1	C2	C2	LAMINATE L-1
	211	F2	B1	W1	P-4	P-4	P-4	P-4	C3	C3	

FINISH KEY

FLOORING		WALL		CEILING	
F1	WALK OFF MAT	W1	5/8" GYP BD - PTD.	C1	5/8" GYP BD - PTD.
F2	CARPET		BASE	C2	2X2 ACOUSTICAL TILE
F3	SHEET VINYL			C3	NO CEILING
F4	SEALED CONCRETE	B1	VINYL BASE		

PAINTING NOTES:
 1. INTERIOR WALLS, CEILING & TRIM TO RECEIVE (1) COAT PRIMER, (2) COATS FINISH ENGLISH NOTE.
 A. CARPET STAIRS, INTERMEDIATE LANDINGS AND SECOND FLOOR LANDING, WALK OFF MAT AT FIRST FLOOR LANDING.


DOOR SCHEDULE

KEY	DOOR			FRAME		FIRE LABEL	HARDWARE FUNCTION	REMARKS	NOTES
	TYPE	SIZE WxH	MAT'L	FINISH	MATERIAL				
1	B	3'-0"X6'-0"	METAL	PTD.	METAL	PTD.	ENTRANCE	STAIR 100 TO EXTERIOR	1, 2, 3
2	B	3'-0"X6'-0"	SEC WDP.	POLY.	METAL	PTD.	ENTRANCE	LOBBY 102 TO STAIR 100	2, 3
3	A	3'-0"X6'-0"	SEC WDP.	POLY.	METAL	PTD.	STORE RM	ELEV. MECH. 101 TO LOBBY 102	3
4	B	3'-0"X6'-0"	SEC WDP.	POLY.	METAL	PTD.	OFFICE	RECEP 109 TO OFFICE 110	
5	B	3'-0"X6'-0"	SEC WDP.	POLY.	METAL	PTD.	OFFICE	RECEP 109 TO OFFICE 108	
6	B	3'-0"X6'-0"	SEC WDP.	POLY.	METAL	PTD.	OFFICE	RECEP 109 TO OFFICE 101	
7	B	3'-0"X6'-0"	SEC WDP.	POLY.	METAL	PTD.	OFFICE	RECEP 109 TO OFFICE 106	
8	B	3'-0"X6'-0"	SEC WDP.	POLY.	METAL	PTD.	ENTRANCE	EXISTING STAIR 105 TO LOBBY 103	3
9								NOT USED	
10	B	3'-0"X6'-0"	SEC WDP.	POLY.	METAL	PTD.	ENTRANCE	LOBBY 200 TO STAIR 100	2, 3
11	B	3'-0"X6'-0"	SEC WDP.	POLY.	METAL	PTD.	OFFICE	OPEN OFFICE 203 TO CONFERENCE 201	
12	B	3'-0"X6'-0"	SEC WDP.	POLY.	METAL	PTD.	OFFICE	OPEN OFFICE 203 TO OFFICE 202	
13	C	3'-0"X6'-0"	SEC WDP.	POLY.	METAL	PTD.	ENTRANCE	CORR. 205 TO OPEN OFFICE 203	3, 5
14	B	3'-0"X6'-0"	SEC WDP.	POLY.	METAL	PTD.	ENTRANCE	CONF. 206 TO CORR. 205	3
15	B	3'-0"X6'-0"	SEC WDP.	POLY.	METAL	PTD.	OFFICE	OPEN OFFICE 203 TO OFFICE 204	
16	A	3'-0"X6'-0"	SEC WDP.	POLY.	METAL	PTD.	PRIVACY	CORR. 205 TO MEN 201	3
17	A	3'-0"X6'-0"	SEC WDP.	POLY.	METAL	PTD.	PRIVACY	CORR. 205 TO WOMEN 208	3
18	B	3'-0"X6'-0"	SEC WDP.	POLY.	METAL	PTD.	ENTRANCE	OFFICE 210 TO CORR. 205	3, 4
19	B	3'-0"X6'-0"	SEC WDP.	POLY.	METAL	PTD.	ENTRANCE	OFFICE 210 TO CORR. 205	3, 4
20	B	3'-0"X6'-0"	SEC WDP.	POLY.	METAL	PTD.	PASSAGE	CORR. 205 TO EXISTING STAIR 105	3
21	B	3'-0"X6'-0"	SEC WDP.	POLY.	METAL	PTD.	ENTRANCE	CORR. 205 TO EXISTING STAIR 105	3
22	B	3'-0"X6'-0"	SEC WDP.	POLY.	METAL	PTD.	ENTRANCE	CORR. 205 TO OFFICE 209	3
23	A	(2) 2'-0"X6'-0"	SEC WDP.	POLY.	WOOD	PTD.		CLOSET 211 TO OFFICE 209	6

DOOR NOTES

GENERAL DOOR NOTES:
 A. CONTRACTOR TO PROVIDE FULL HARDWARE/DOOR SUBMITTAL TO ARCHITECT.
 B. ALL GLAZING IN DOORS TO BE SAFETY GLAZING.
 C. HARDWARE TO INCLUDE ADA APPROVED LEVER HANDLES.
 DOOR NOTES:
 1. PROVIDE INSULATED METAL DOOR
 2. PROVIDE WEATHERSTRIPPING.
 3. PROVIDE CLOSER
 4. WITH 1'-0" SIDELIGHT.
 5. WITH 2'-0" SIDELIGHT.
 6. BIFOLD W/CASED OPENING.

DOOR TYPES

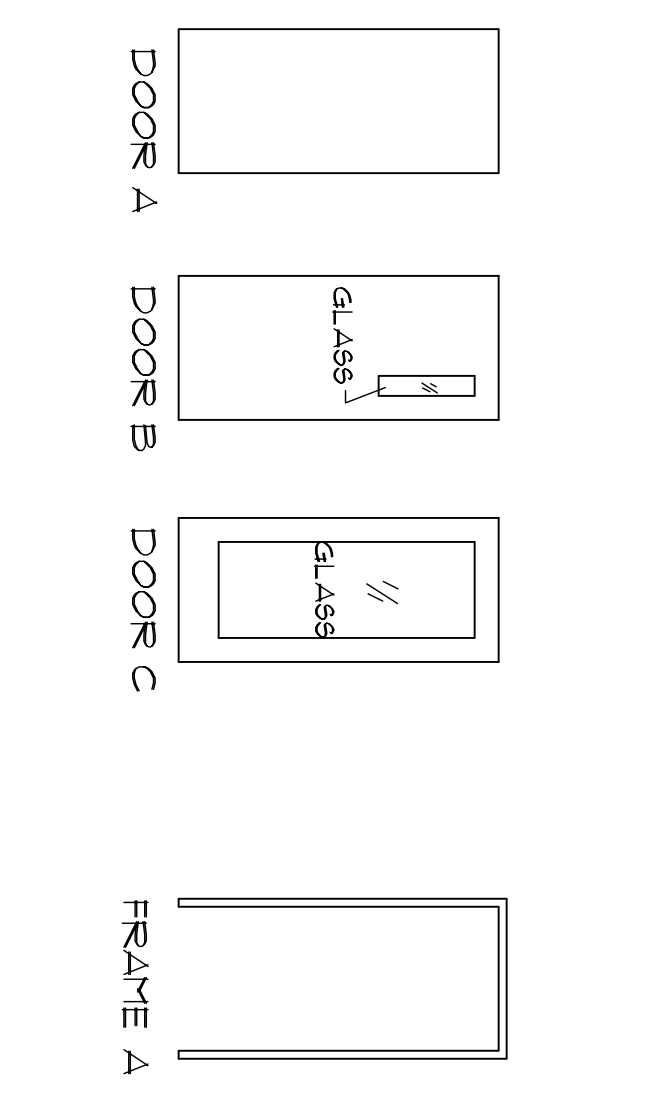

BATH FIXTURES

- Lavatory Barrier Free - American Standard Design #0321075, 19"X11", vitreous china, faucet holes at 4" centers, concealed arm support. Provide Truetro, inc pipe wrap kit on supplies, trap and waste.
- Bathroom Faucet - Symons Symetrix No. 5-2408-2, ceramic, metal lever handles, metal pop-up drain, washerless valve cartridges, all chrome plated. Measure 16 1/2" angle supplies wall flange, wheel handle stop and 12" flexible copper risers, all chrome plated. Measure #6090 adjustable P-trap, 1 1/2" x 1 1/2" cleanout plug, #12T brass nipple to wall, cast escutcheon, all chrome plated.
- Toilet Paper Holder - wall De Niro Home Hardware "Coronado" series.
- Grab Bars - stainless steel, 1/2" diameter concealed mounting with snap flange satin finish, Bobrick B-5206 series, lengths as shown on drawings.
- Bathroom Mirror - Bobrick B-290 24x30 stainless steel angle frame mirror, 24" wide x 30" high. Mount bottom of reflective surface at 40" max.
- Water Closet, Barrier Free - American Standard Cadet #260100, 16GFR, pressure assisted elongated. Bowl, siphon jet, vitreous china, flushometer tank, floor mounted, 11" high rim, ADA compliant. Measure #166 angle supply, wheel handle stop, wall flange, all chrome plated. Church #61T, white elongated closed front seat w/cover. Provide #232100 with 14 1/2" rim height at Bath 208.

Drawing: SCHEDULES	Date: 12/13/06	Scale: As Noted	Project: INTERIOR OFFICE FIT-UP 106 GILMAN STREET PORTLAND, MAINE 04102	Architect: ARCHETYPE, P.A. ARCHITECTS INTERIOR RESOURCES 48 Union Wharf Portland, Maine 04101 (207) 772-6022 Fax (207) 772-4056	Owner: SHALOM HOUSE, INC. P.O. BOX 560 PORTLAND, MAINE 04112
------------------------------	-------------------	--------------------	---	--	---