


1 FIRST FLOOR REFLECTED CEILING PLAN
SCALE: 1/8" = 1'-0"

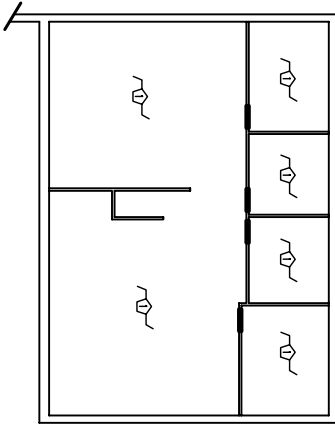

2 SECOND FLOOR CEILING PLAN
SCALE: 1/8" = 1'-0"

LEGEND

- WALL
- SOFFIT
- EXISTING STRUCTURAL COLUMN
- 2'x4 RECESSED FLUORESCENT FIXTURE
- RECESSED DOWNLIGHT
- 2'x4 SURFACE MTD. FLUORESCENT FIXTURE

KEYED NOTES

- 1 REMOVE EXISTING TILES, EXISTING 2'x4 GRID & EXISTING MTD. FLUORESCENT FIXTURES, REINSTALL EXISTING TILES, REINSTALL EXISTING MTD. FLUORESCENT FIXTURES, "SECOND LOOK" (2ND LOOK)
- 2 2'x2 GRID WITH 2'x2 TILES.
- 3 2'x4 GRID WITH 2'x4 TILES.
- 4 EXISTING CEILING TO REMAIN.
- 5 G.E.S. SOFFIT (PTD.) • 6'-8" AFF.

A.3

Drawing:
REFLECTED CEILING PLANS

Date:
Scale:
As Noted

Project:
SHALOM HOUSE, INC.
INTERIOR OFFICE FIT-UP
321 VALLEY STREET
PORTLAND, MAINE 04102

Architect:
ARCHETYPE, P.A.
ARCHITECTS
48 Union Street Portland, Maine 04101
(207) 772-0822 Fax (207) 772-0858

Owner:
SHALOM HOUSE, INC.
P.O. BOX 560
PORTLAND, MAINE 04112