



KEY	TYPE	SIZE	WALL	FLOOR	FINISH	FRAME	FRAME LABEL	HANDCARE	REMARKS
1	A	3'-0"X6'-0"X1 3/4"	H-1	F-1	PTD.	HHT.	PTD.	ENTRANCE	NOT USED
2	A	3'-0"X6'-0"X1 3/4"	H-1	F-1	PTD.	HHT.	PTD.	ENTRANCE	OPEN OFFICE 102 TO EXTERIOR
3	B	3'-0"X6'-0"X1 3/4"	H-2	F-1	PTD.	HHT.	PTD.	PASSAGE	WAITING 103 TO CORR. 103 DOOR NOTE 1.
4	B	3'-0"X6'-0"X1 3/4"	H-2	F-1	PTD.	HHT.	PTD.	PASSAGE	HOT TLT. 141 TO WAITING 103 DOOR NOTE 1.
5	B	3'-0"X6'-0"X1 3/4"	H-2	F-1	PTD.	HHT.	PTD.	PASSAGE	JAN. CL. 141 TO WAITING 103
6	B	3'-0"X6'-0"X1 3/4"	H-2	F-1	PTD.	HHT.	PTD.	PASSAGE	CORR. 103 TO INTERVIEW 02
7	C	3'-0"X6'-0"X1 3/4"	H-3	F-1	PTD.	HHT.	PTD.	PASSAGE	CORR. 103 TO INTERVIEW 01
13	D	3'-0"X6'-0"X1 3/4"	H-4	F-1	PTD.	HHT.	PTD.	ENTRANCE	OPEN OFFICE 104 TO CORR. 103 DOOR NOTE 1.
14	D	3'-0"X6'-0"X1 3/4"	H-4	F-1	PTD.	HHT.	PTD.	ENTRANCE	CORR. 103 TO CONFERENCE 02
15	E	3'-0"X6'-0"X1 3/4"	H-5	F-1	PTD.	HHT.	PTD.	ENTRANCE	EXISTING DOOR TO REMAIN

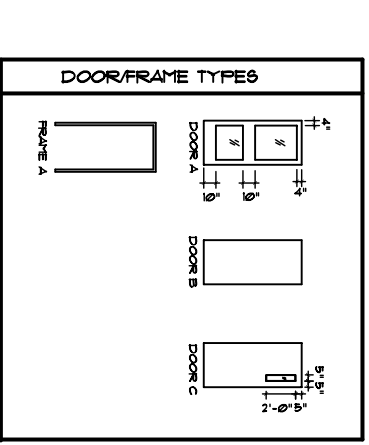

KEY	TYPE	FLOOR	WALL COLOR	KEY	TYPE	FLOOR	WALL COLOR	KEY	TYPE	FLOOR	WALL COLOR
100	VERTIBLE	EXISTING	F-1	100	RECEPTION	CR-1	F-1	200	OPEN OFFICE	CR-2	K-1
101	HOTTER	EXISTING	F-1	101	HOT TLT.	CR-1/CR-2	DR-1/DR-3	201	NOT USED		
102	WOMEN	EXISTING	F-3	102	CONFERENCE	CR-1	F-1	202	NOT USED		
103	INTERVIEW	CR-1	F-2	103	CONFERENCE	CR-2	F-1	203	OFFICE	CR-1	K-2
104	OFFICE	CR-1	F-2	104	VERTIBLE	CR-1	F-1	204	OFFICE	CR-1	K-2
105	OFFICE	CR-1	F-2	105	STAIR	CR-1	F-1	205	OFFICE	CR-1	K-2
106	OFFICE	CR-1	F-2	106	STAIR	CR-1	F-1	206	OFFICE	CR-1	K-2
107	CLOSET	CR-1	F-2	107	JANITORS CLOSET	CR-1	F-1	207	OFFICE	CR-1	K-2
108	CLOSET	CR-1	F-2	108	NOT USED			208	STORAGE	CR-2	K-1
109	OFFICE	CR-1	F-2	109	OFFICE	CR-1	F-2	209	NOT USED		

GENERAL DOOR NOTES:
 1. ALL GLASSING IN DOORS TO BE SAFETY GLASSING. 2. HANDCARE TO INCLUDE ADA APPROVED LEVER HANDLES.
 DOOR NOTES:
 1. PROVIDE DOOR CLOSER WITH HOLD OPEN CAPABILITY.


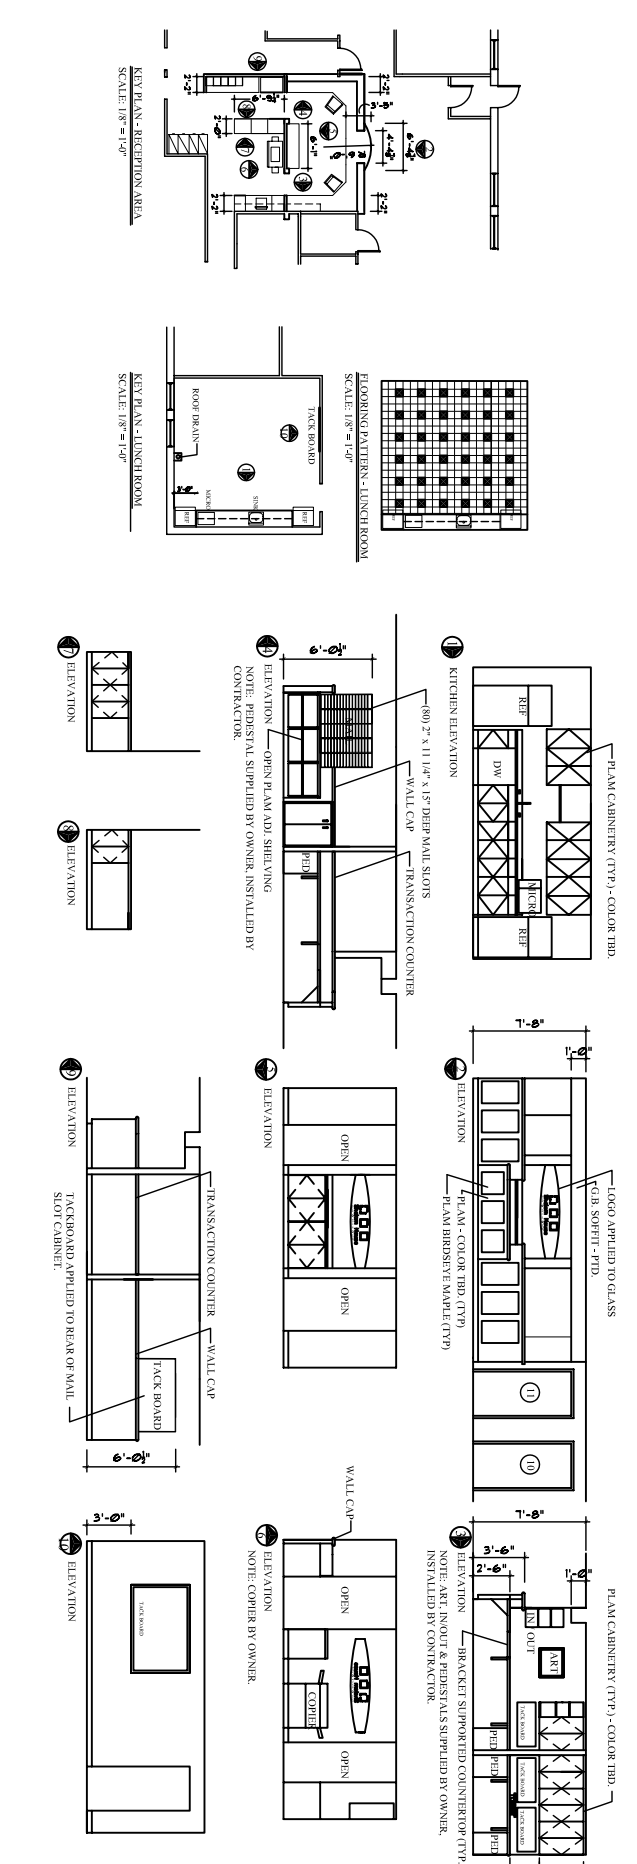

DOOR SCHEDULE

FINISH SCHEDULE

DOOR/FRAME TYPES

Architect:
ARCHETYPE, P.A.
ARCHITECTS
 INTERIOR RESOURCES
 45 Union Street Portland, Maine 04101
 (207) 772-9822 Fax (207) 772-6266

Project:
 SHALOM HOUSE, INC.
 INTERIOR OFFICE FIT-UP
 321 VALLEY STREET
 PORTLAND, MAINE 04102

Owner:
 SHALOM HOUSE, INC.
 P.O. BOX 560
 PORTLAND, MAINE 04112