



SECTION D (S-2.1) 3/4"=1'-0"

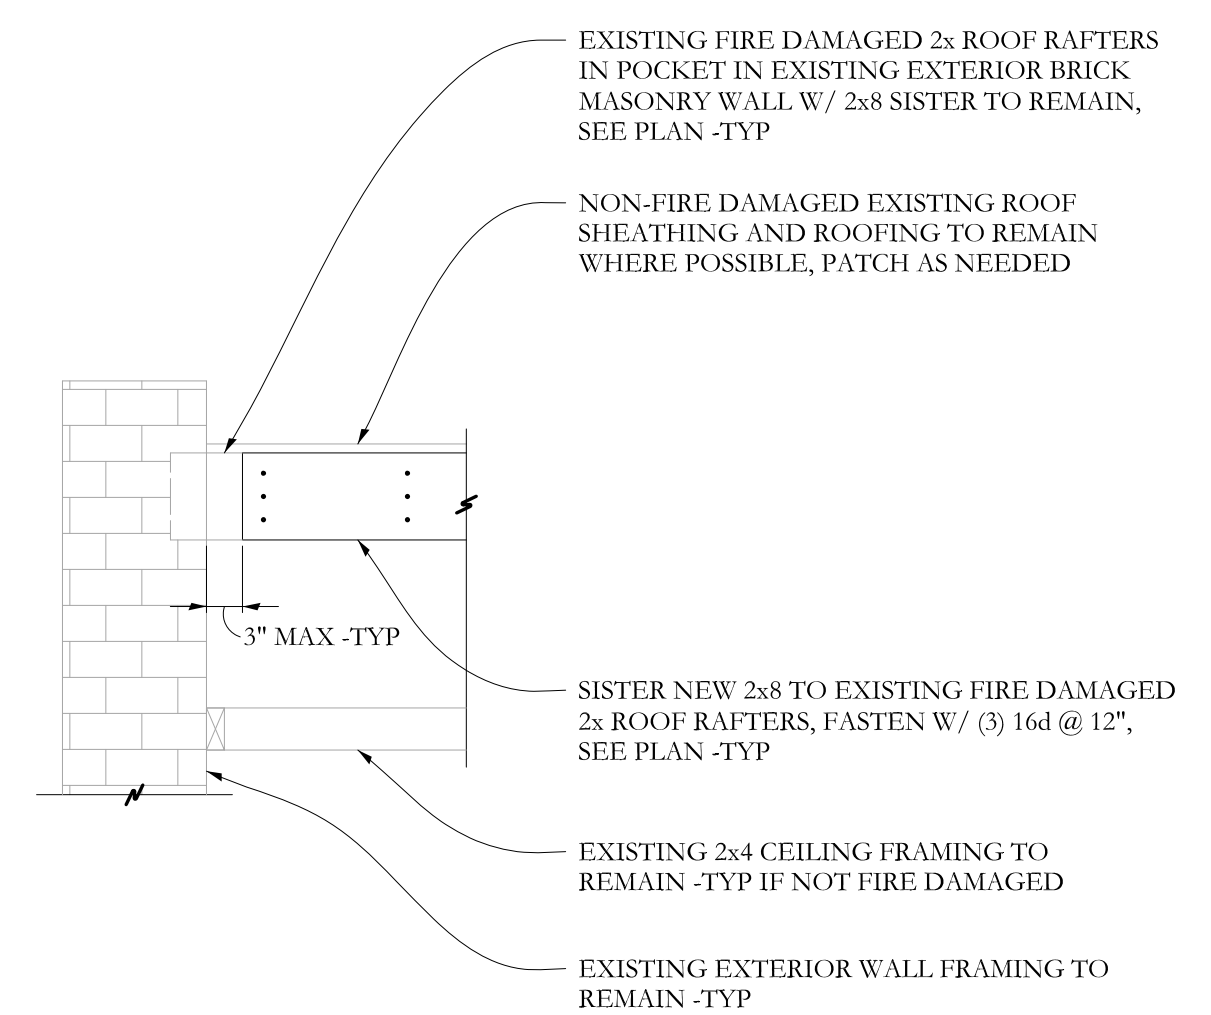


SECTION E (S-2.1) 3/4"=1'-0"

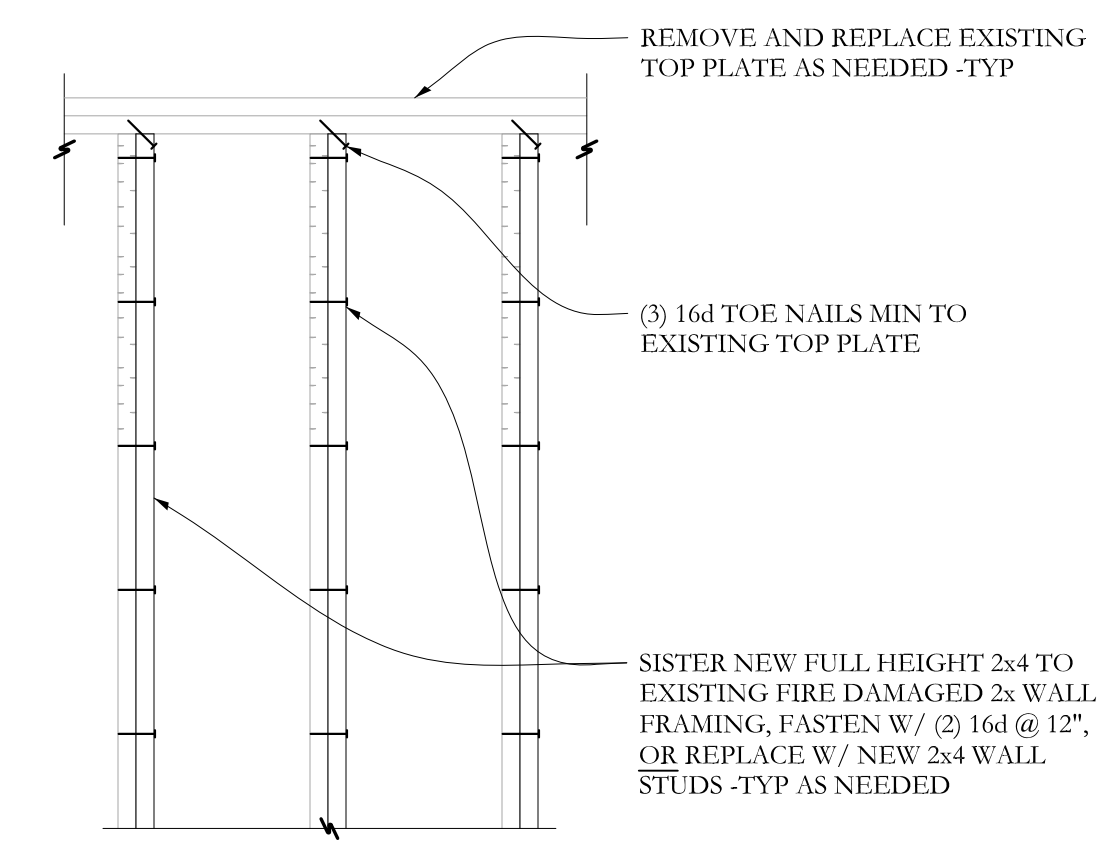


SECTION A (S-2.1) 3/4"=1'-0"

NOTE: IF CHAR DEPTH ON ANY EXISTING MEMBER EXCEEDS 1/2" ON ANY FACE OR 1/4" ON OPPOSITE FACES OF A MEMBER, REINFORCE AS SHOWN. WHERE DECKING IS CHARRED GREATER THAN 1/4" IN DEPTH REPLACE, AS SHOWN

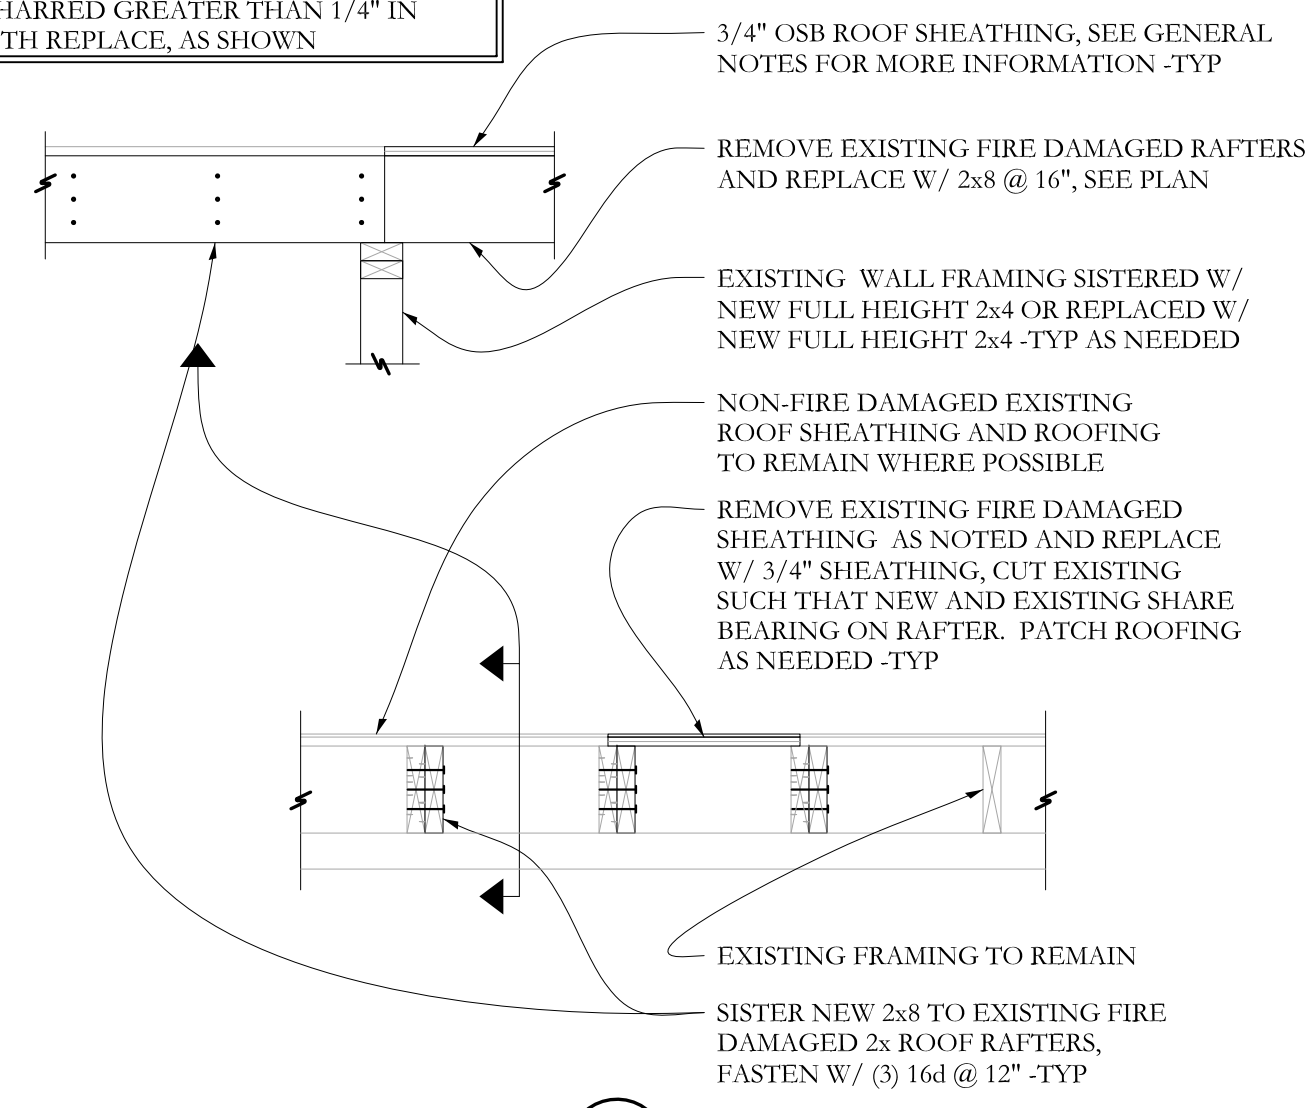

SECTION B (S-2.1) 3/4"=1'-0"

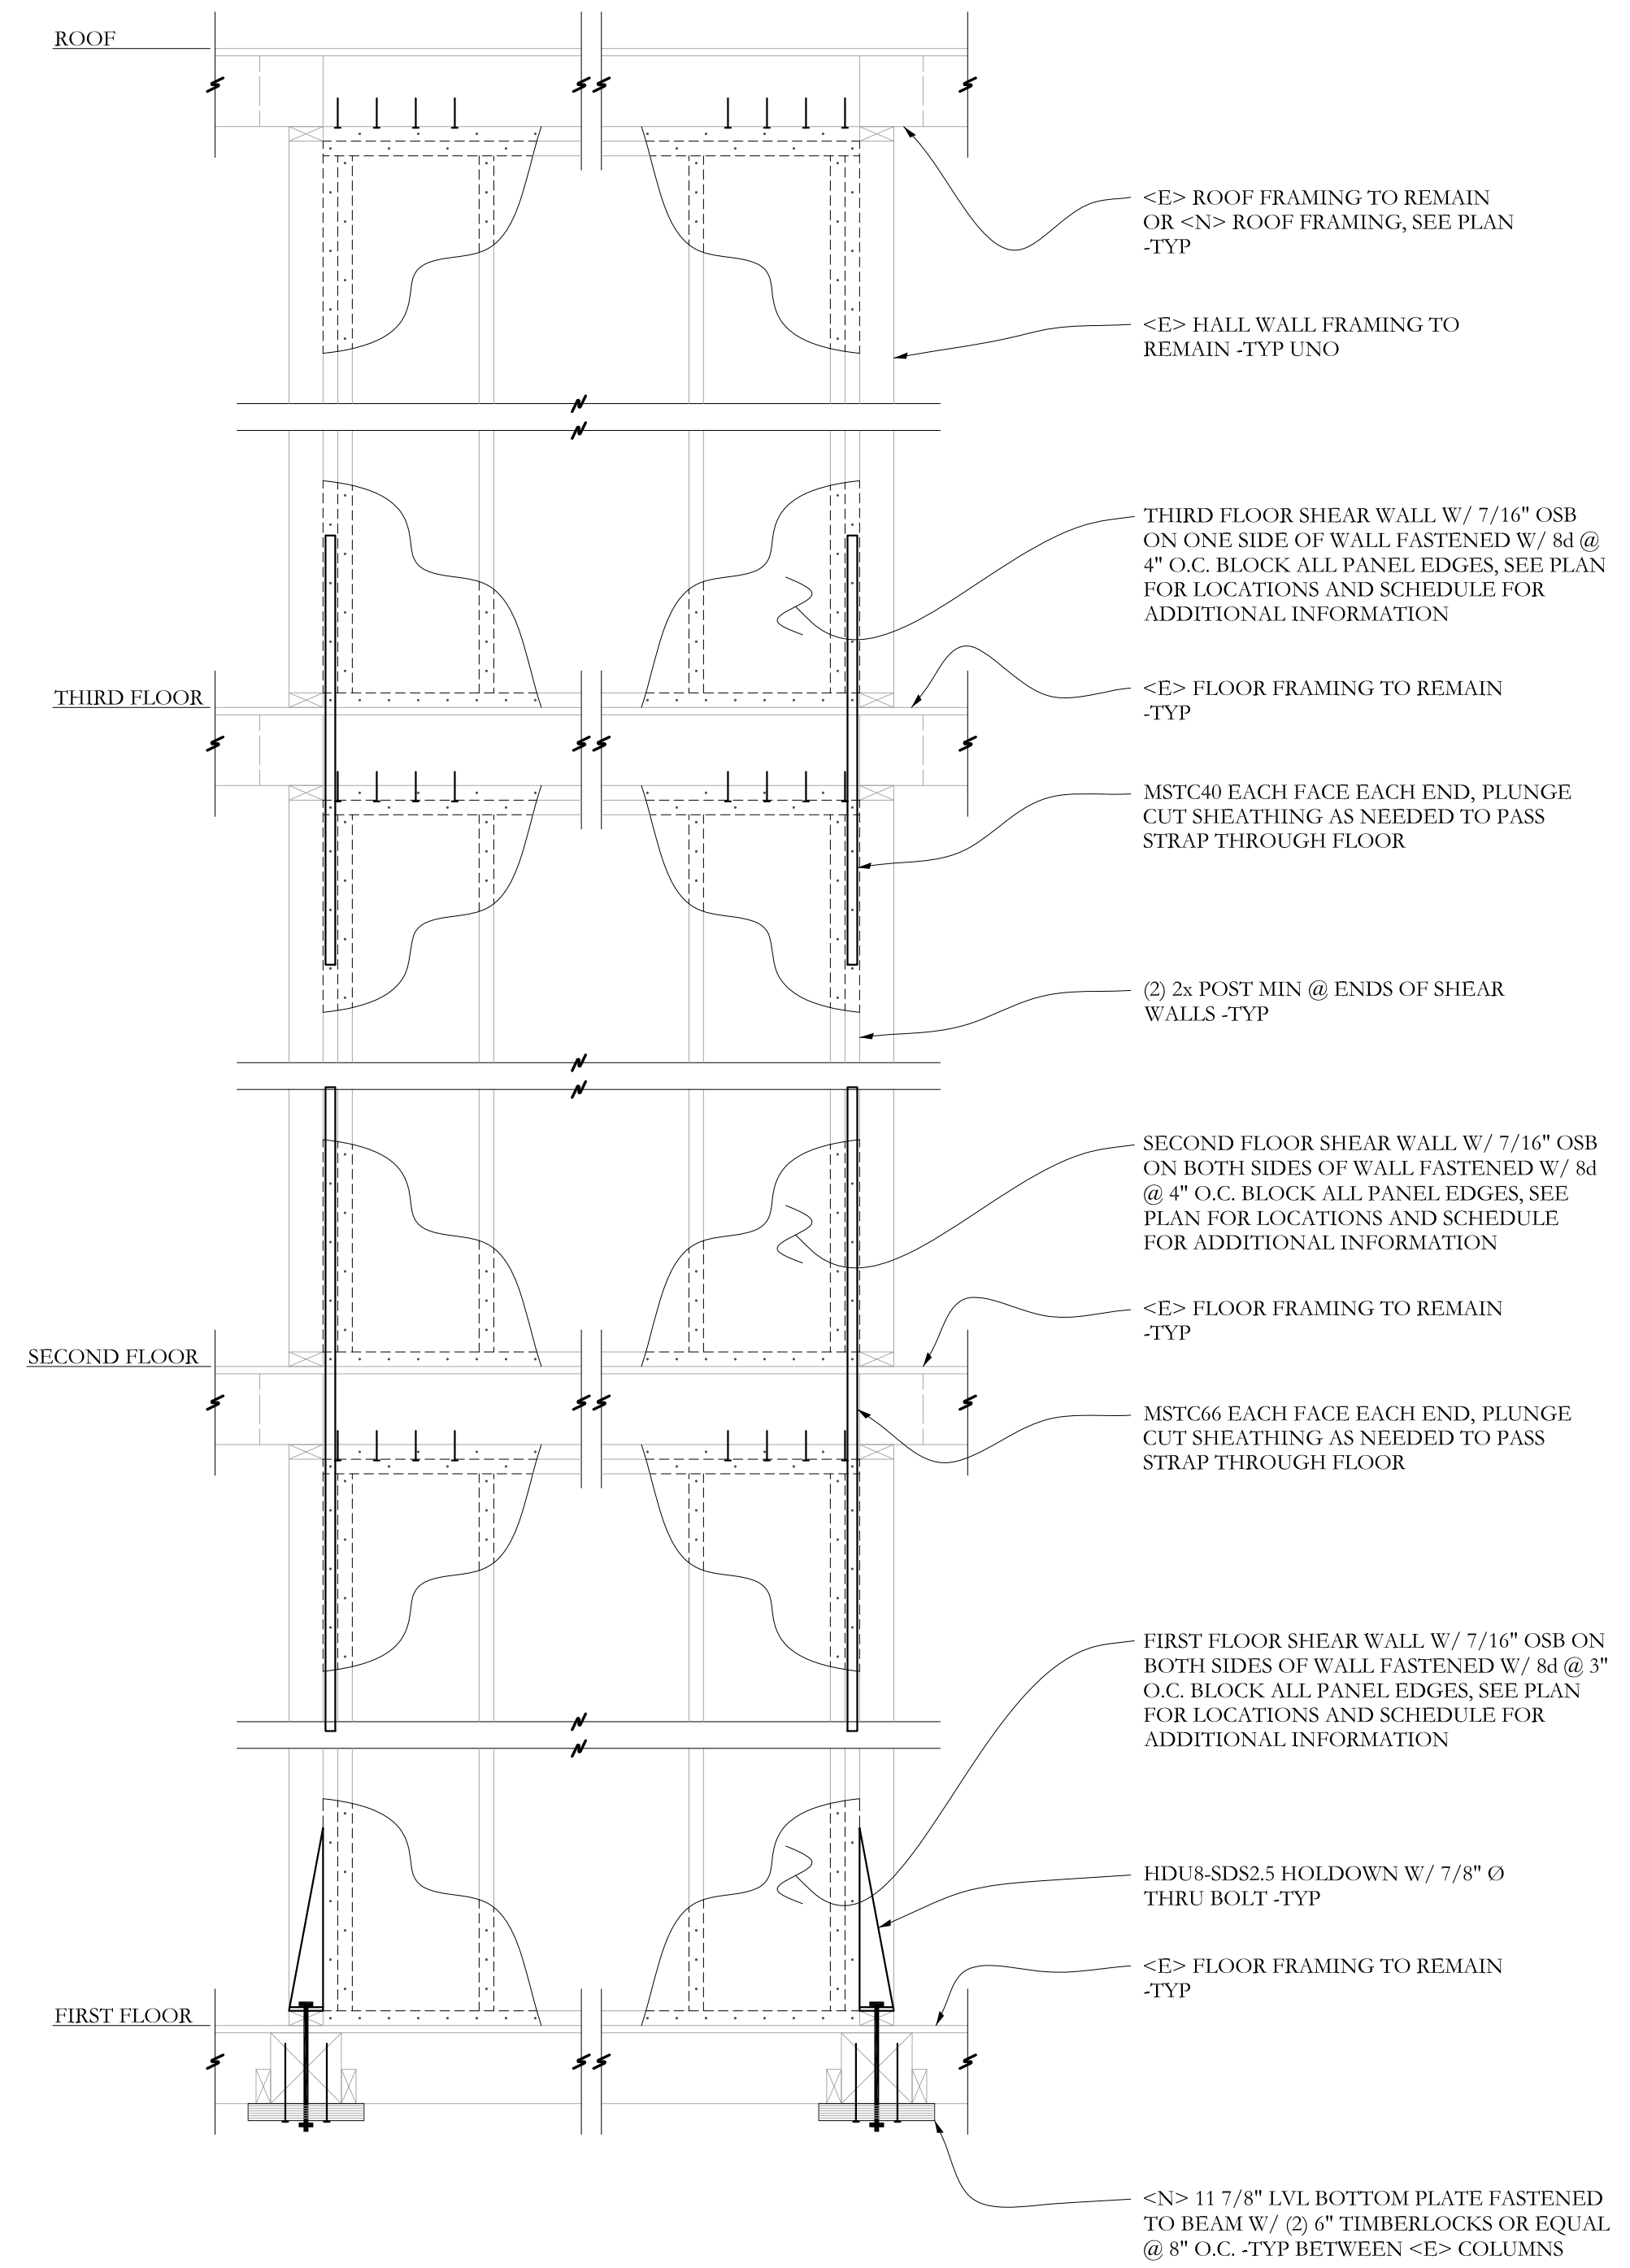

SECTION C (S-2.1) 3/4"=1'-0"