



ARCHITECTS

49 DARTMOUTH STREET
PORTLAND, MAINE 04101
207-775-1059
www.pdtarch.com

COPYRIGHT
PDT Architects
Reuse or reproduction of the
contents of this document is not
permitted without written
permission of PDT Architects.

TruChoice FCU - 272 Park Avenue
272 Park Ave
Portland Maine 04041

JOB NO.
12042


DRWN. JRB
CHK. BMC

SCALE:
As indicated

ISSUE
04/26/2013

TITLE
WALL SECTIONS
AND SECTION
DETAILS

SHEET
A302

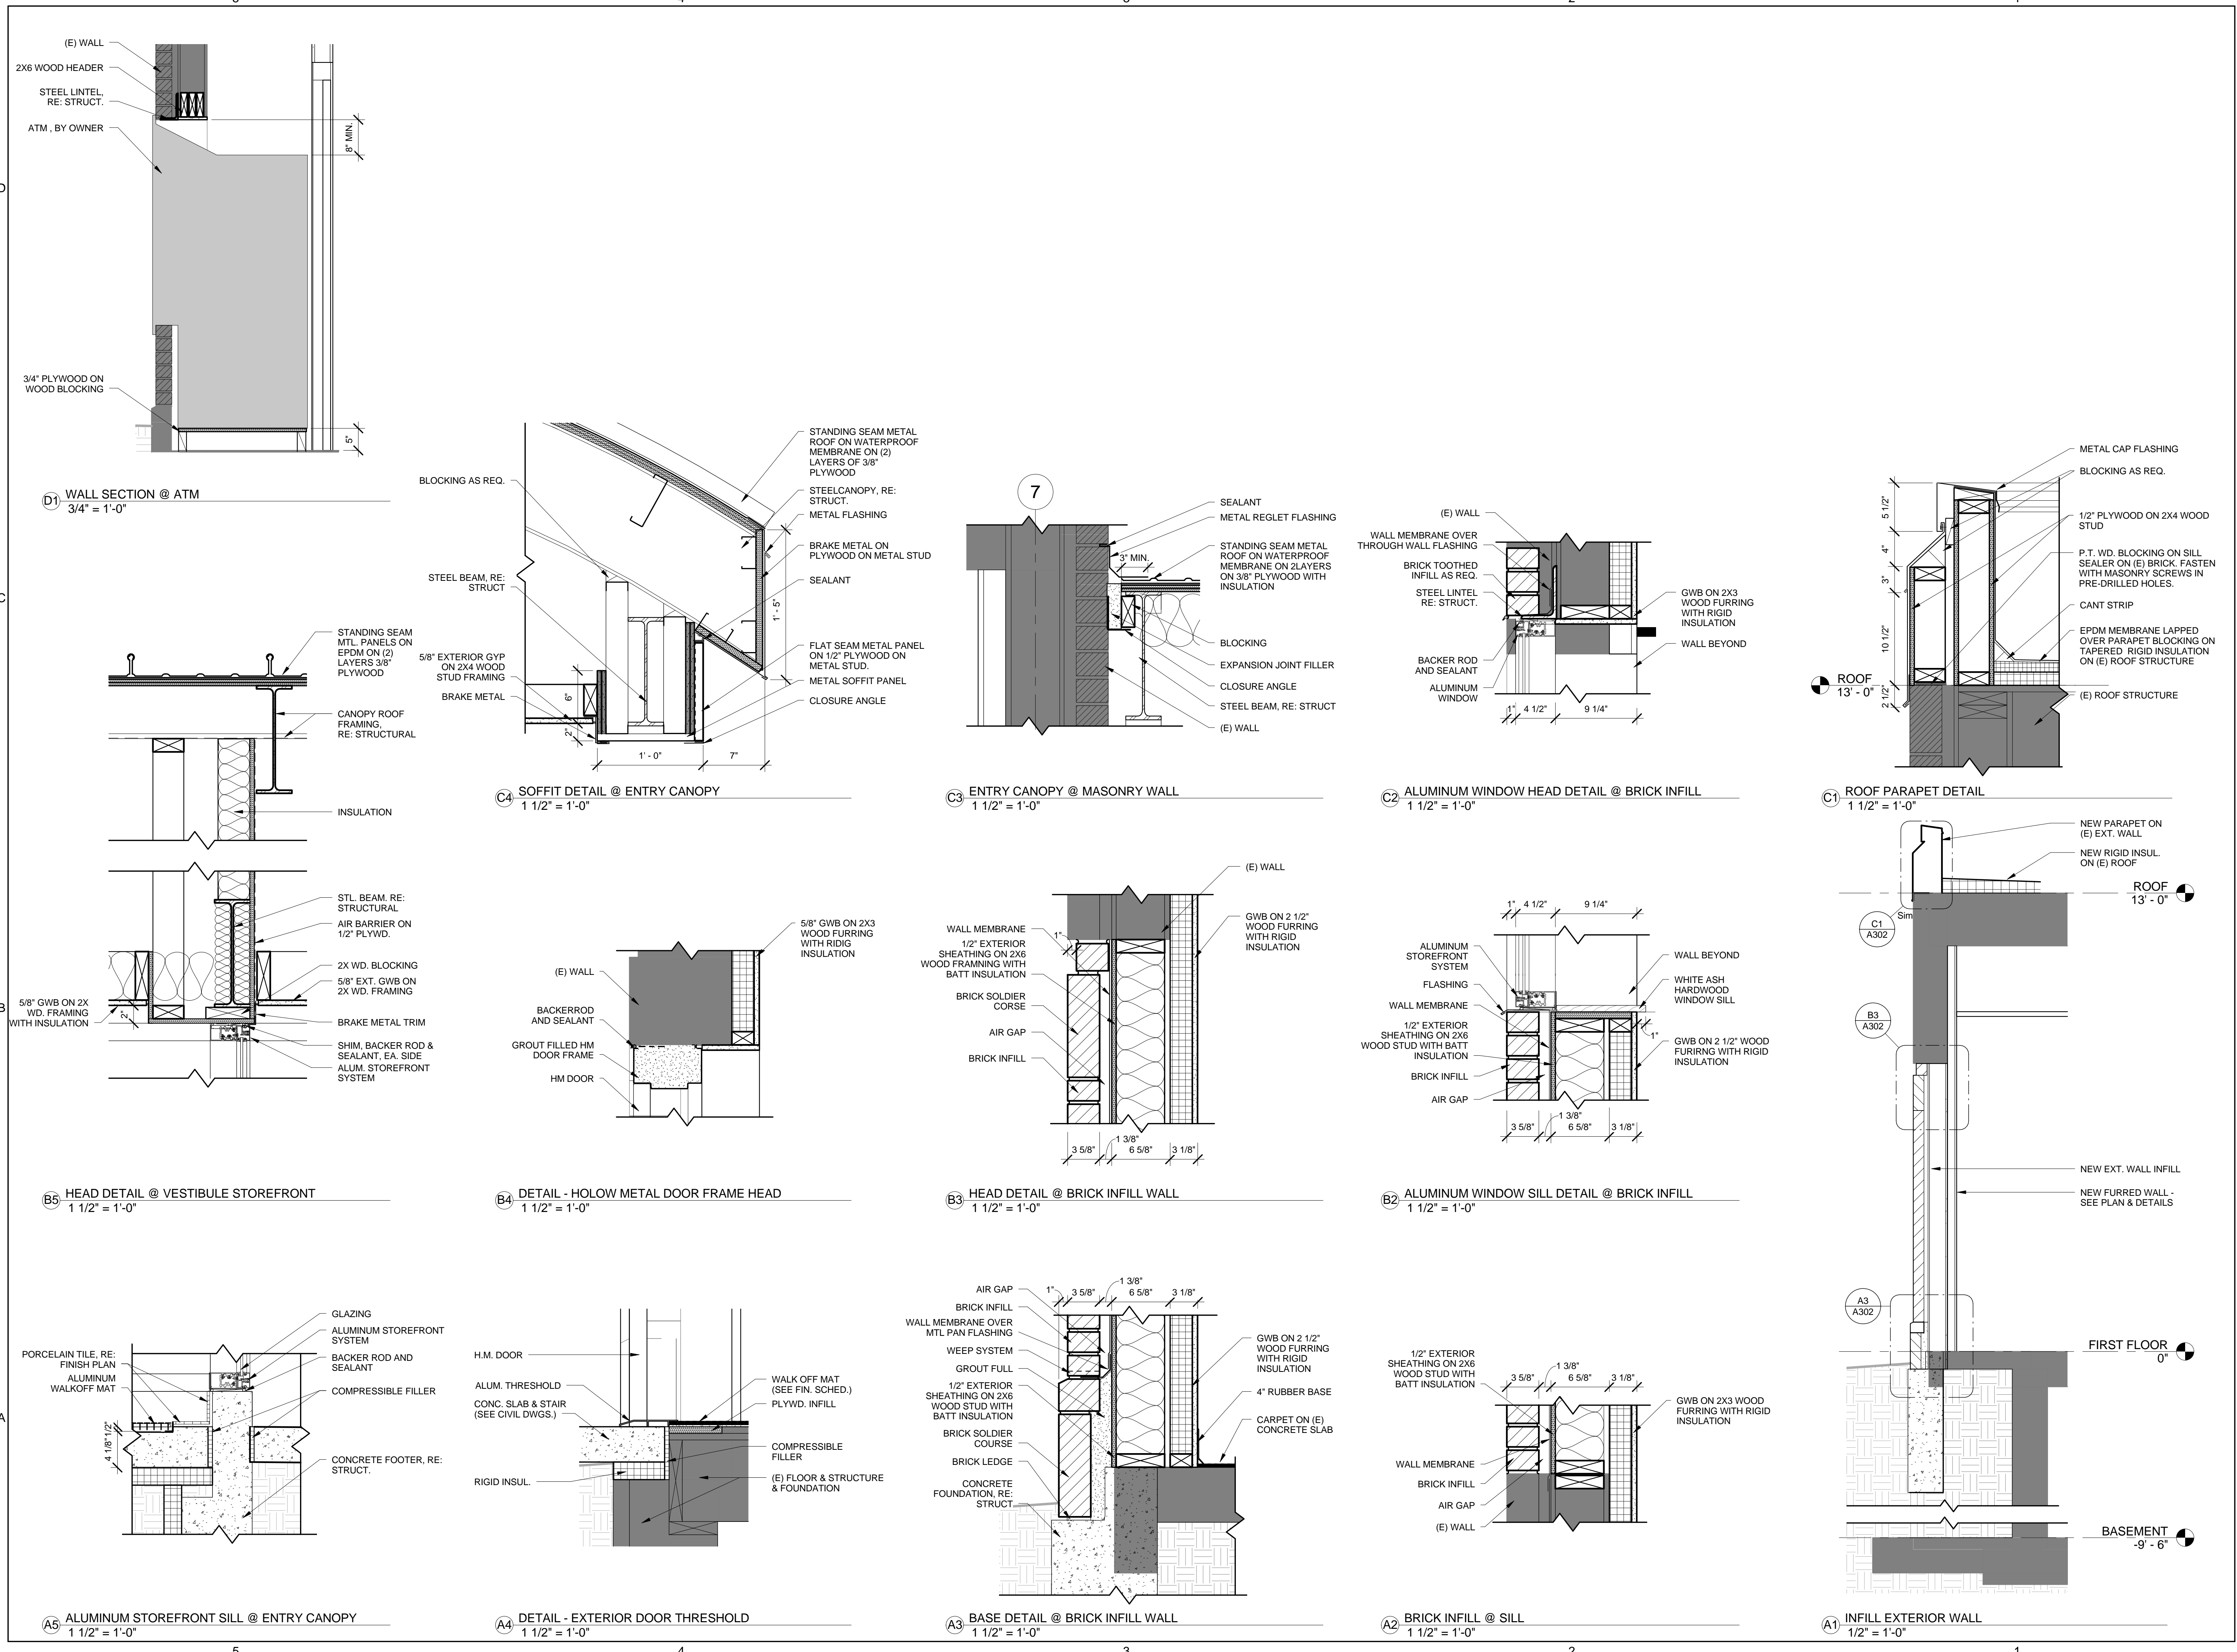

5

4

3

2

1

D

C

B

A

D

C

B

A