



ARCHITECTS

49 DARTMOUTH STREET  
PORTLAND, MAINE 04101  
207-775-1059  
www.pdtarchs.com

**COPYRIGHT**  
PDT Architects

Reuse or reproduction of the  
contents of this document is not  
permitted without written  
permission of PDT Architects.

TruChoice FCU - 272 Park Avenue  
272 Park Ave  
Portland Maine 04041

JOB NO.  
12042


DRWN. Author  
CHK. Checker

SCALE:  
As indicated

ISSUE  
04/26/2013

TITLE  
RESTROOM  
PLANS AND  
ELEVATIONS

SHEET  
A401

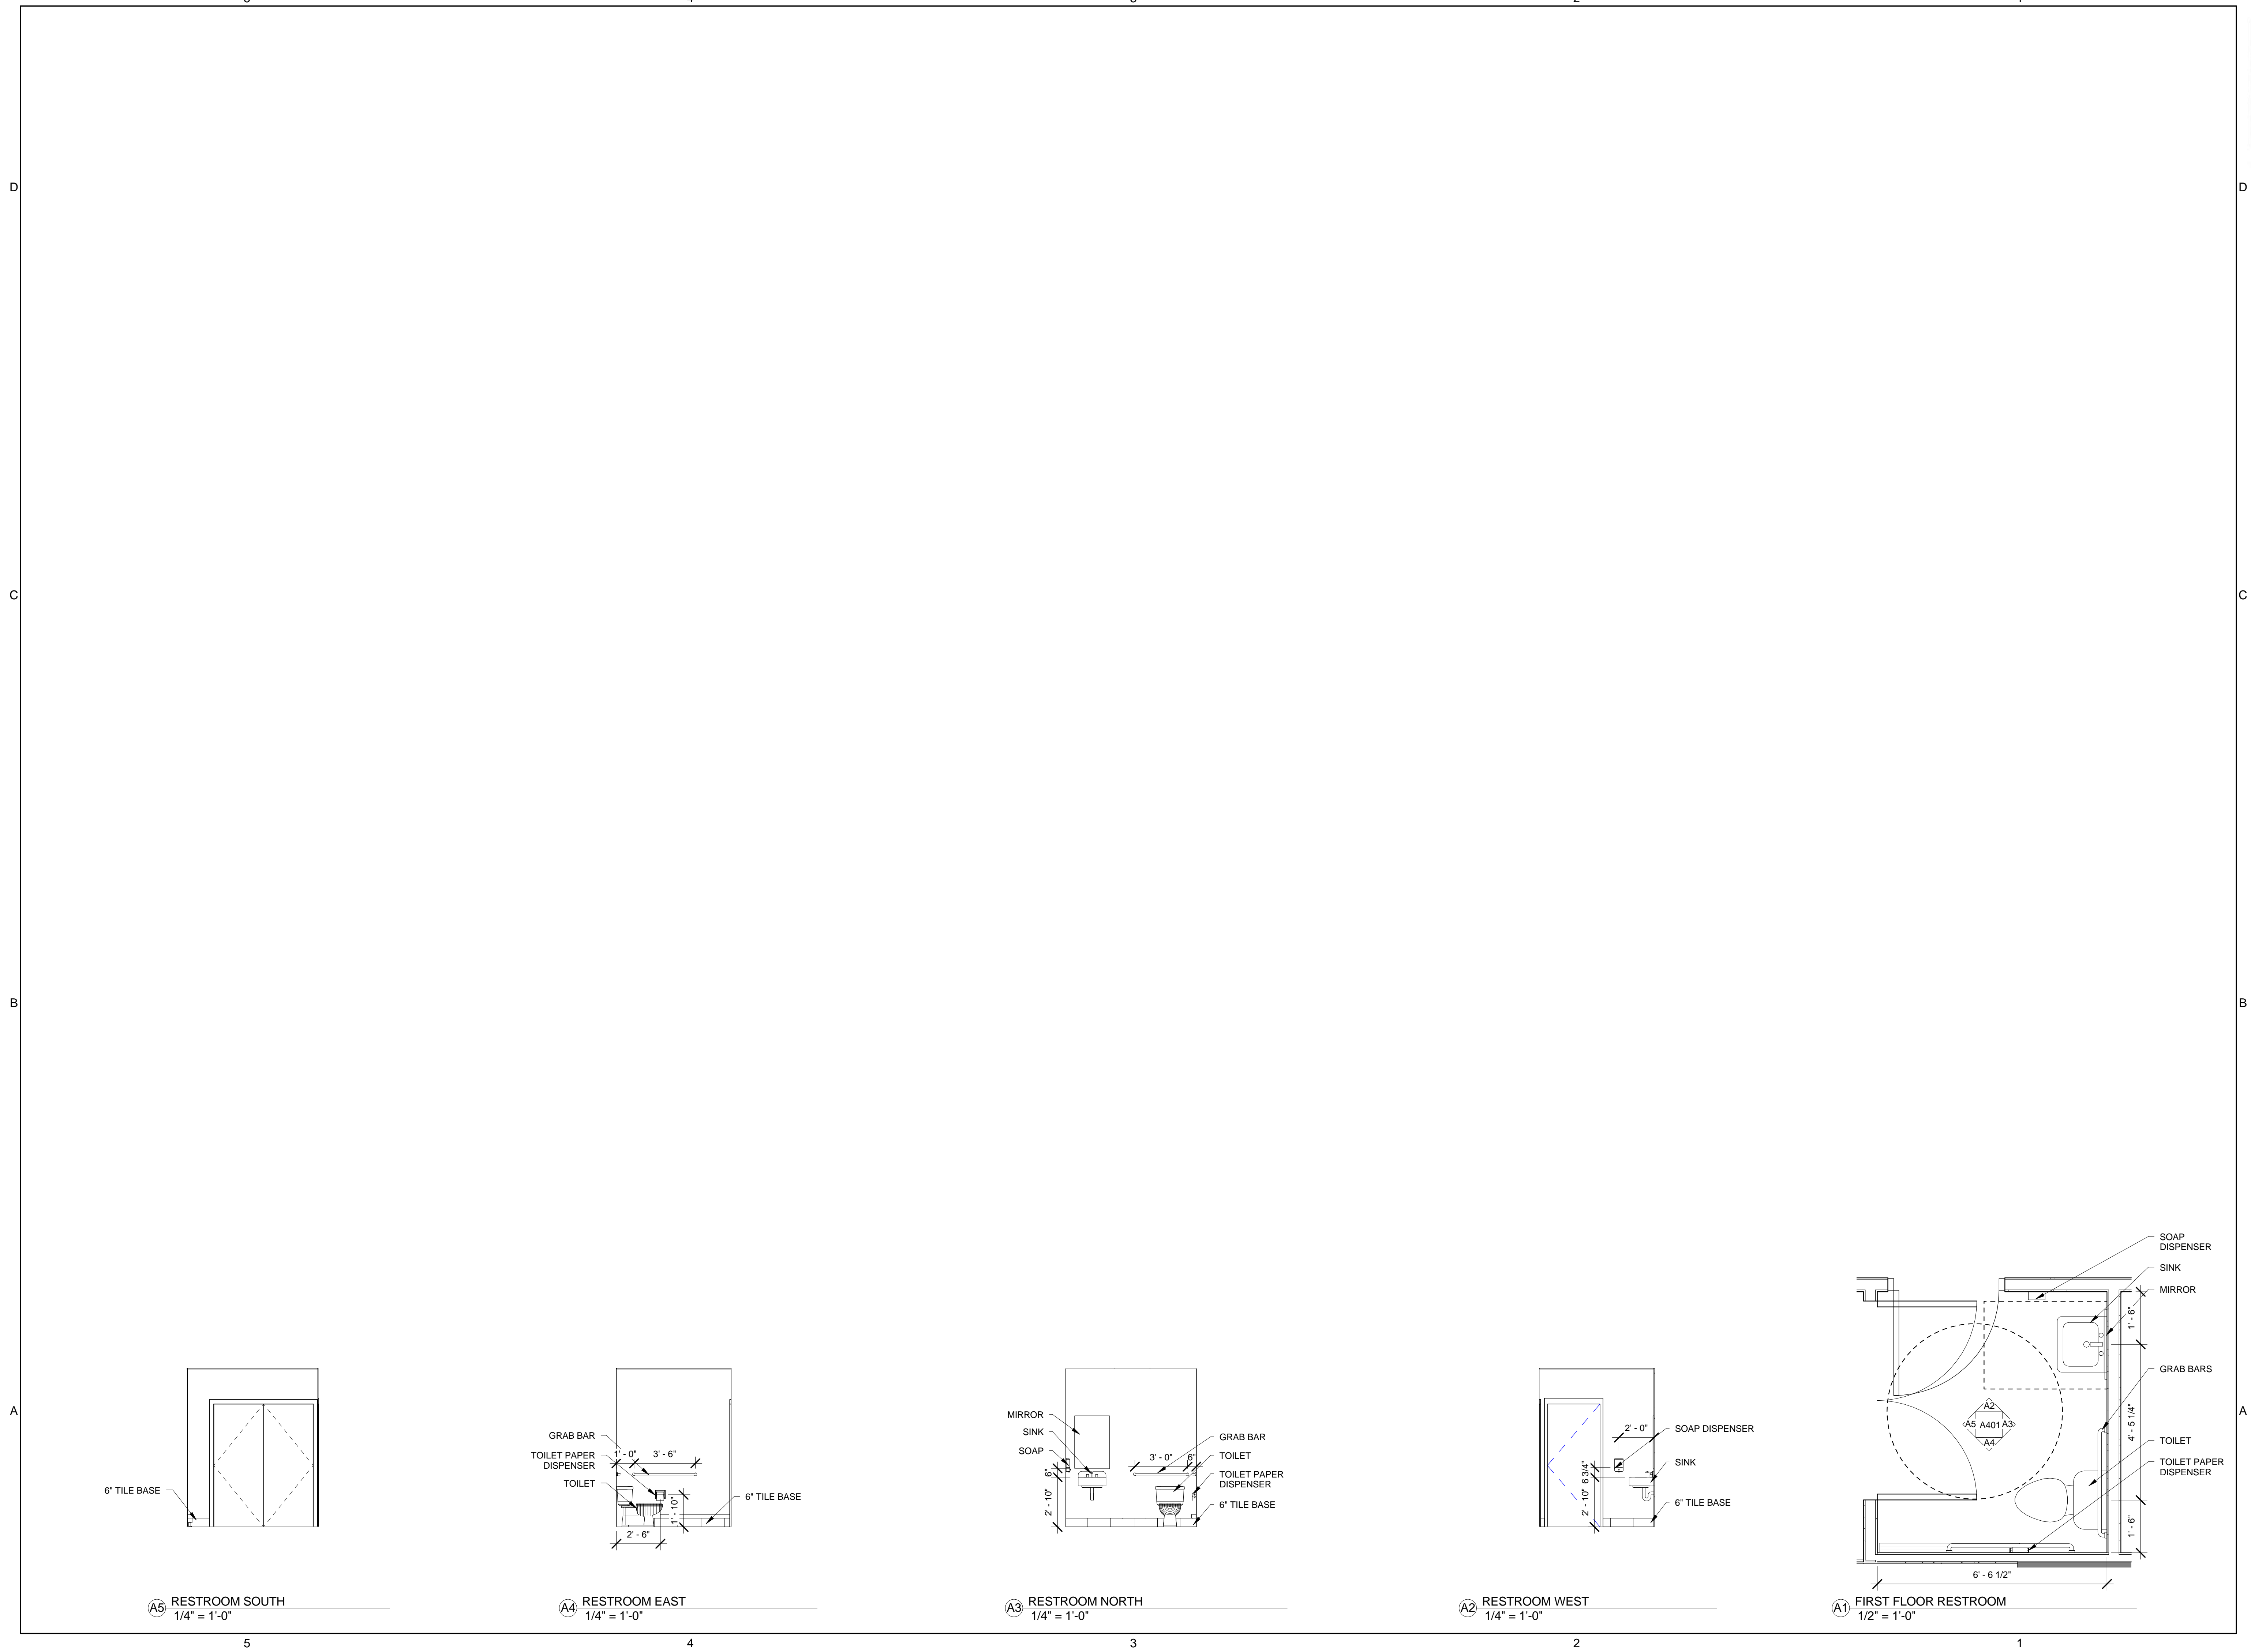

**A5** RESTROOM SOUTH  
1/4" = 1'-0"

**A4** RESTROOM EAST  
1/4" = 1'-0"

**A3** RESTROOM NORTH  
1/4" = 1'-0"

**A2** RESTROOM WEST  
1/4" = 1'-0"

**A1** FIRST FLOOR RESTROOM  
1/2" = 1'-0"