


**LEGEND**

EXISTING	DESCRIPTION	PROPOSED
---	BOUNDARY LINE/ROW	---
---	ABUTTER LINE/ROW	---
---	SETBACK	---
---	MONUMENT	---
---	IRON PIPE/ROD	---
---	BUILDING	---
---	SIGN	---
---	EDGE PAVEMENT	---
---	EDGE CONCRETE	---
---	PAVEMENT PAINT	---
---	CURBLINE	---
---	CHAIN LINK FENCE	---
---	STOCKADE FENCE	---
---	RETAINING WALL	---
---	GUARDRAIL	---
---	BOLLARD	---

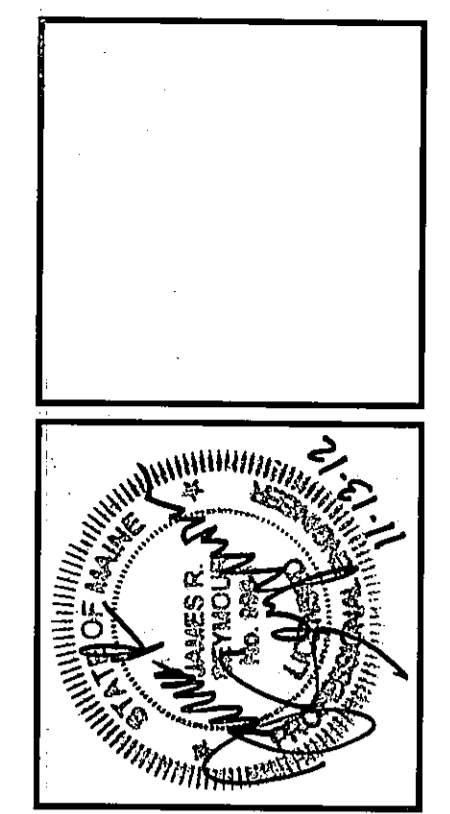

B	JRS	11/09/12	RESUBMIT TO CITY
A	JRS	09/25/12	INITIAL CITY SUBMITTAL
REV.	BY:	DATE:	STATUS:
	JRS		

THIS PLAN SHALL NOT BE MODIFIED WITHOUT WRITTEN PERMISSION FROM SEBAGO TECHNICS, INC. ANY ALTERATIONS, AUTHORIZED OR OTHERWISE, SHALL BE AT THE USER'S SOLE RISK AND WITHOUT LIABILITY TO SEBAGO TECHNICS, INC.

**SEBAGO TECHNICS**

WWW.SEBAGOTECHNICS.COM  
 75 Park Avenue, 1st Floor, Portland, ME 04109  
 Tel: 207-200-2100 Fax: 207-793-5656

PROJECT NO. 120595 FIELD BOOK DESIGN CHKO DRAWN JRS

PARTIAL SITE PLAN  
 OF  
 TRUCHOICE FEDERAL CREDIT UNION  
 272 PARK AVENUE  
 PORTLAND, MAINE

FOR:  
 TRUCHOICE FEDERAL CREDIT UNION  
 272 PARK AVENUE  
 PORTLAND, MAINE 04101

DATE: 09/12/12 SCALE: 1" = 5'