



**LEGEND**

EXISTING	DESCRIPTION	PROPOSED
---	BOUNDARY LINE/ROW	---
---	ABUTTER LINE/ROW	---
---	SETBACK	---
▬	BUILDING	▬
▬	SIGN	▬
▬	EDGE PAVEMENT	▬
▬	EDGE CONCRETE	▬
▬	PAVEMENT PAINT	▬
▬	CURBLINE	▬
▬	CHAIN LINK FENCE	▬
▬	STOCKADE FENCE	▬
▬	RETAINING WALL	▬
▬	GUARDRAIL	▬
○	BOLLARD	○
○	DECIDUOUS TREE	○
⊗	CONIFEROUS TREE	⊗
○	MULCH LINE	○

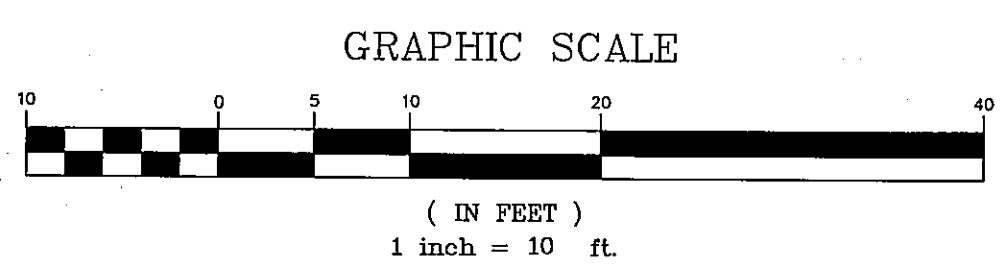

**PLANTING SCHEDULE**

SYMBOL	BOTANICAL / COMMON NAME	SIZE / COMMENTS
PxB	PIERIS JAPONICA 'DOROTHY WYCROFT' / ANDROMEDA	36" HGT.
RR	ROSA RUGOSA / SEA ROSE	18-24"
MG	MYRICA GALE / SWEET GALE	18-24" HGT.
CS	CHAENOMELES SPECIOSA 'ORANGE DELIGHT' / FLOWERING QUINCE	24-36" HGT.
MA	MAACKIA AMURENSIS 'STARBURST' / AMUR MAACKIA	2"
MS	MAGNOLIA STELLATA 'LYLE'S LEGACY' / STAR MAGNOLIA	5-6' HGT.
HP	HYDRANGEA MACROPHYLLA 'PENNY MAC' / HYDRANGEA	24" HGT.
HF	HOSTA 'REGAL SPLENDOR' / HOSTA	NO. 1
HE	HEMEROCALLIS FULVA 'STELLA D'ORO' / DAYLILLY	NO. 1
AXT	ACER X FREEMANII 'CELEBRATION' / CELEBRATION MAPLE	3" CAL.
RF	RUDBECKIA FULGIDA / BLACK-EYED SUSAN	NO. 1
GP	QUERCUS PALUSTRIS 'GREEN PILLAR' / GREEN PILLAR OAK	2" CAL.

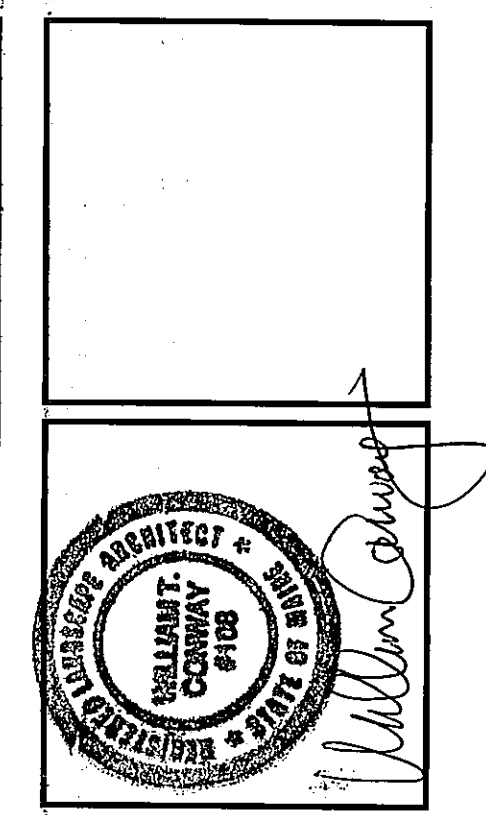

REV. BY:	DATE:	STATUS:
B	11/09/12	RESUBMIT TO CITY
A	09/25/12	INITIAL CITY SUBMITTAL

THIS PLAN SHALL NOT BE MODIFIED WITHOUT WRITTEN PERMISSION FROM SEBAGO TECHNICS, INC. ANY ALTERATIONS AUTHORIZED OR OTHERWISE, SHALL BE AT THE USER'S SOLE RISK AND WITHOUT LIABILITY TO SEBAGO TECHNICS, INC.

**SEBAGO TECHNICS**  
 WWW.SEBAGOTECHNICS.COM  
 75 John Roberts Rd., Suite 1A  
 Portland, ME 04106  
 Tel: 207.207.2100 Fax: 207.783.5555

PROJECT NO. 12059  
 FIELD BOOK DESIGN CHKD DRAWN  
 KSM WTC AC/LJ/AR

LANDSCAPE PLAN  
 OF:  
**TRUCHOICE FEDERAL CREDIT UNION**  
 272 PARK AVENUE  
 PORTLAND, MAINE  
 FOR:  
**TRUCHOICE FEDERAL CREDIT UNION**  
 272 PARK AVENUE  
 PORTLAND, MAINE 04101