



ARCHITECTS

49 DARTMOUTH STREET
PORTLAND, MAINE 04101
207-775-1059
www.pdtarchs.com

COPYRIGHT
PDT Architects

Reuse or reproduction of the
contents of this document is not
permitted without written
permission of PDT Architects.

TruChoice FCU - 272 Park Avenue
272 Park Ave
Portland Maine 04041

JOB NO.
12042

DRWN. Author
CHK. Checker

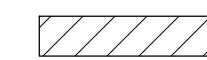

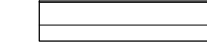
SCALE:
1/4" = 1'-0"

ISSUE
04/26/2013

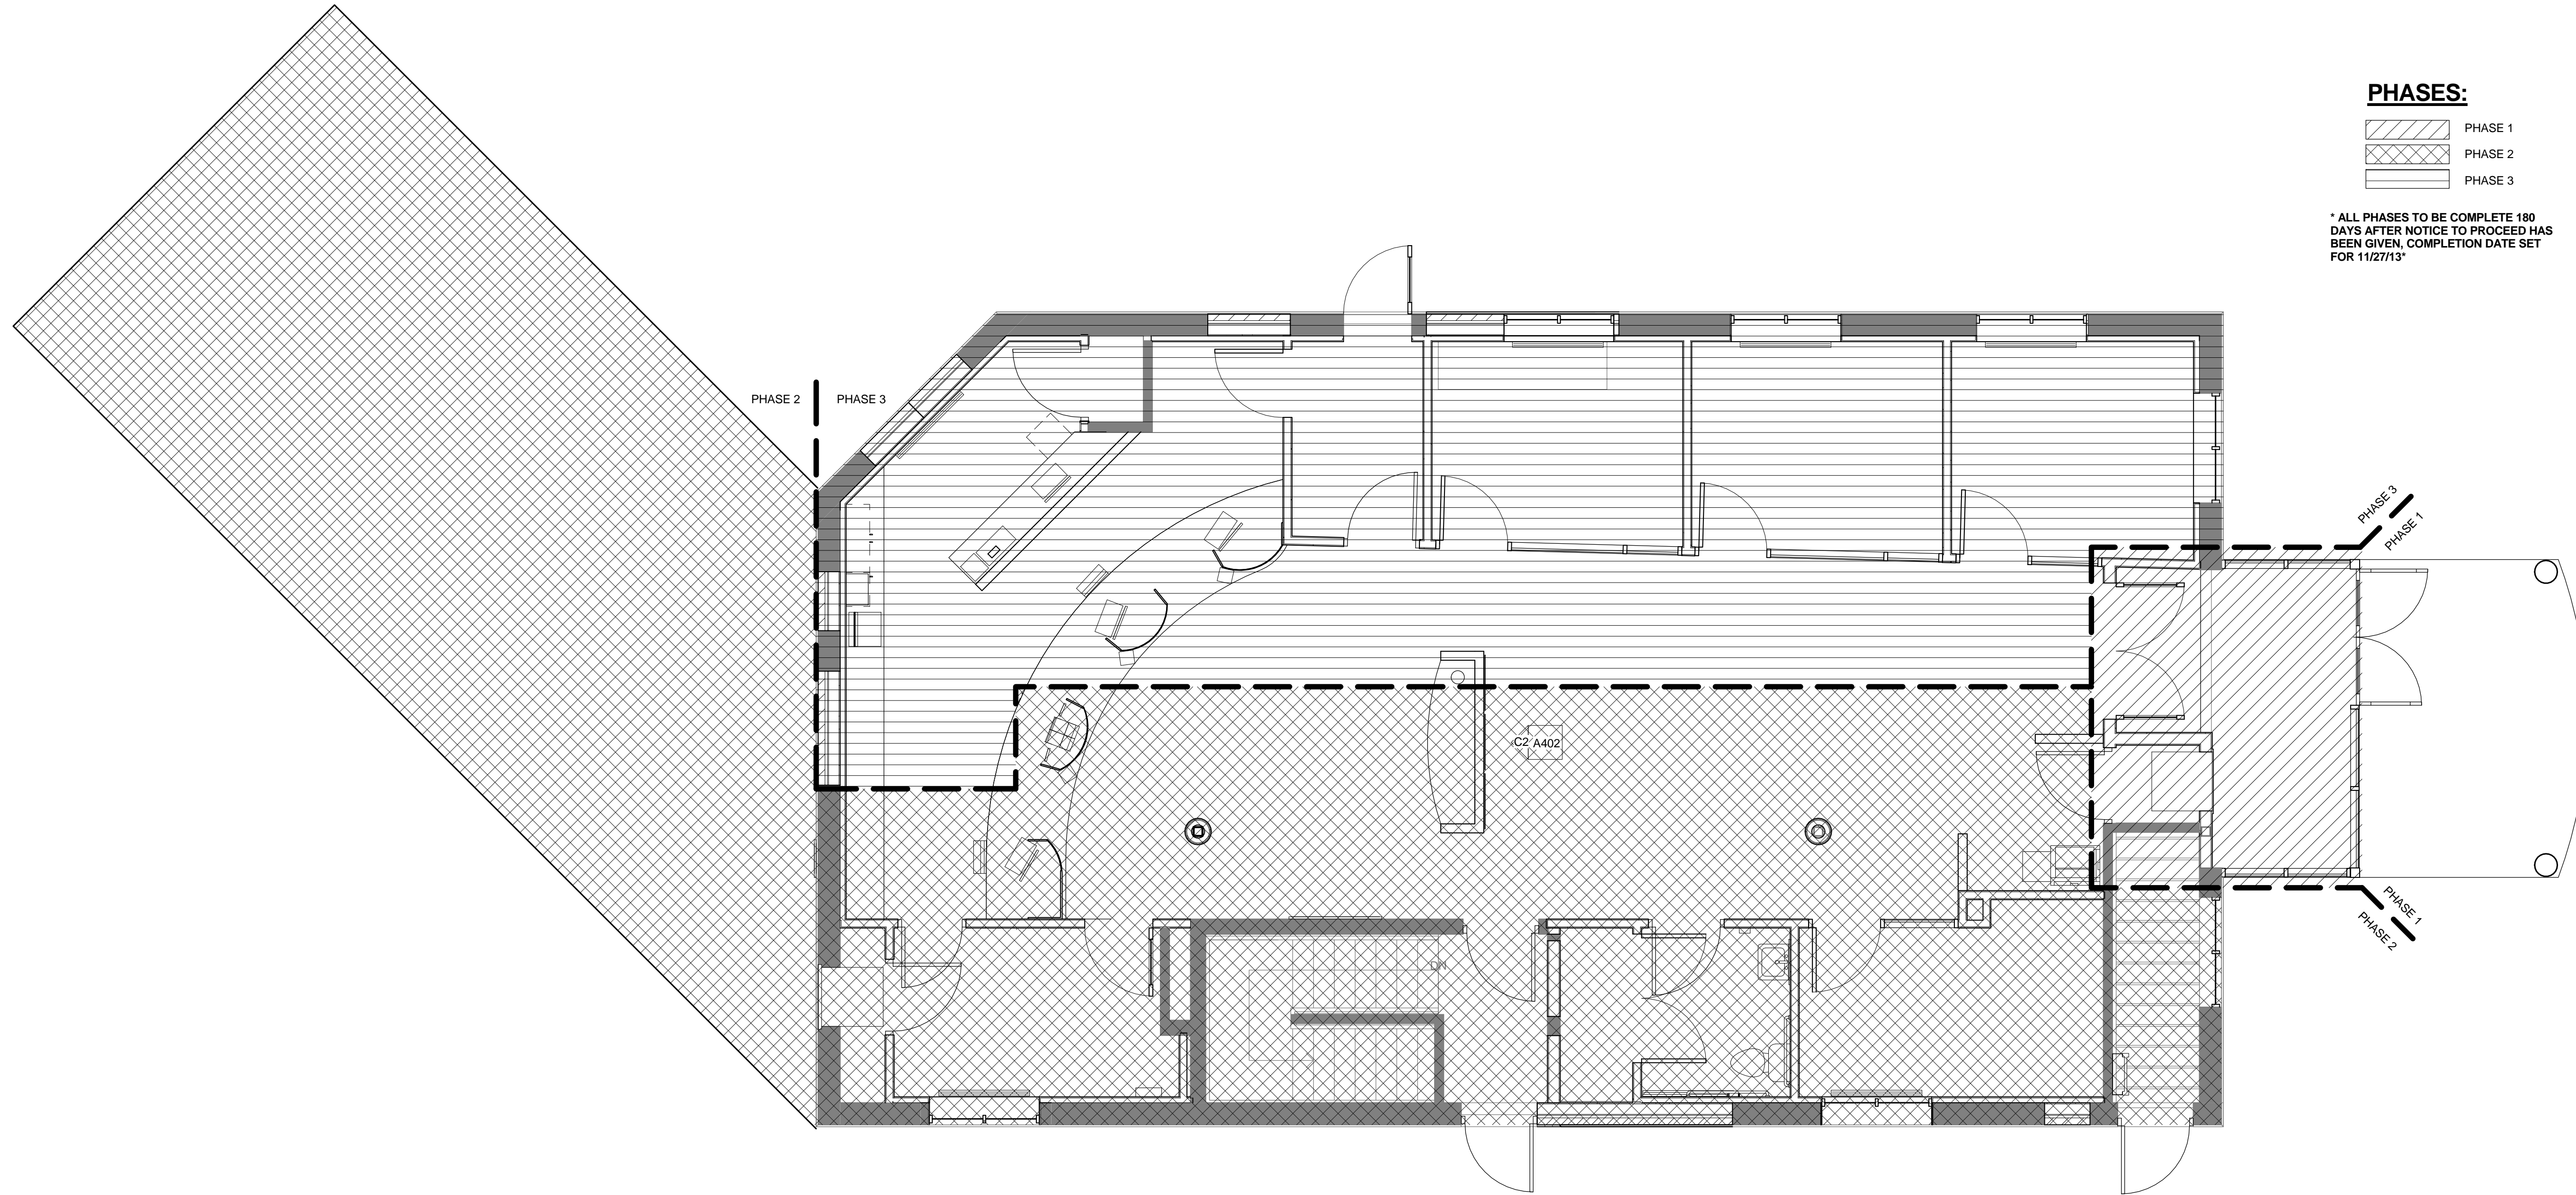
TITLE
PHASING PLAN

SHEET
A002

PHASES:

-  PHASE 1
-  PHASE 2
-  PHASE 3

* ALL PHASES TO BE COMPLETE 180
DAYS AFTER NOTICE TO PROCEED HAS
BEEN GIVEN, COMPLETION DATE SET
FOR 11/27/13*



A4 PHASING PLAN
1/4" = 1'-0"

