

Table with 3 columns: Symbol, Description, and Unit. Includes abbreviations for materials like concrete, steel, wood, and fasteners.

F1 ABBREVIATIONS

Table with 2 columns: Symbol and Description. Contains detailed notes for wood, structural, and foundation materials.

Table with 2 columns: Section and Description. Lists building codes, minimum loading requirements, and seismic design categories.

Table with 2 columns: Section and Description. Contains structural notes, connections, and foundation details.

Table with 2 columns: Section and Description. Lists field testing procedures and connection design requirements.

Table with 2 columns: Section and Description. Contains foundation notes, structural fill specifications, and concrete requirements.

Table with 2 columns: Section and Description. Lists general notes regarding safety, standards, and construction practices.

F9 GENERAL NOTES


Table with 2 columns: Section and Description. Contains general notes for cold-formed metal framing.

C9 COLD-FORMED METAL FRAMING NOTES

Table with 2 columns: Section and Description. Contains specific notes for cold-formed metal framing.



49 DARTMOUTH STREET
PORTLAND, MAINE 04101
207-775-1059
www.pdtrchs.com

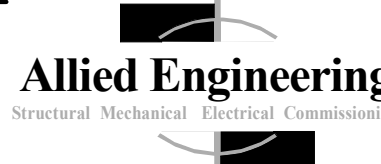

160 Veranda Street
Portland, Maine 04103
Tel: 207.221.2260
Fax: 207.221.2260
Web: www.allied-eng.com


ALLIED PROJECT NO.:
13008
CAD FILE:
13008.rvt

COPYRIGHT
PDT Architects
Reuse or reproduction of the
contents of this document is not
permitted without written
permission of PDT Architects.

ALLIED PROJECT NO.:
13008
CAD FILE:
13008.rvt

COPYRIGHT
PDT Architects
Reuse or reproduction of the
contents of this document is not
permitted without written
permission of PDT Architects.

TruChoice FCU - 272 Park Avenue
PORTLAND, MAINE

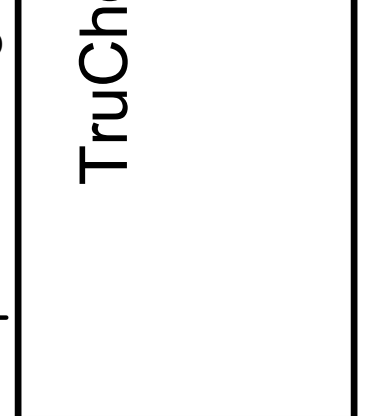

PDT JOB NO.
12084

DRWN. CHK
PED WPF

SCALE:

ISSUE:
4/26/2013
CONSTRUCTION
DOCUMENTS

TITLE
STRUCTURAL -
GENERAL
INFORMATION

SHEET
S000