



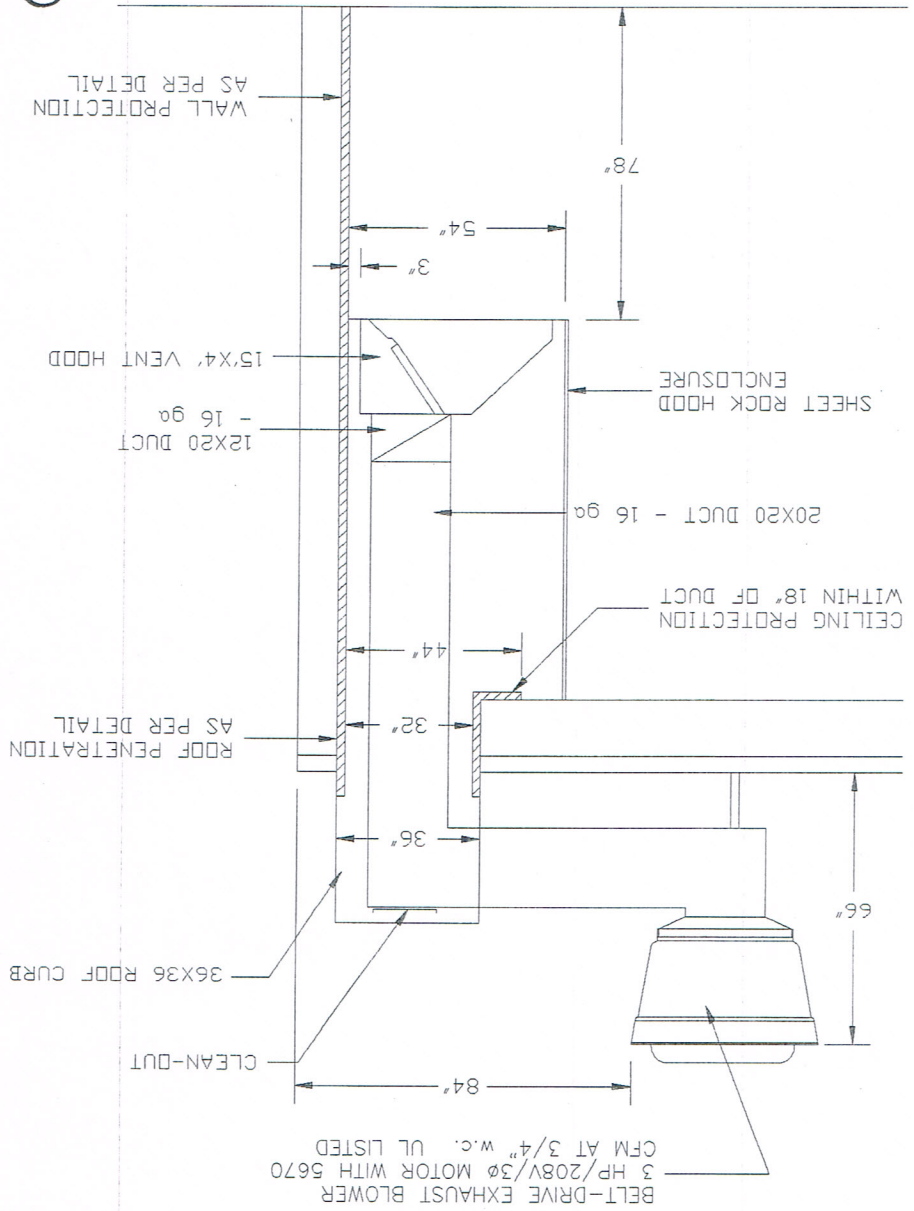

NEW ENGLAND VENTILATION TECHNOLOGIES

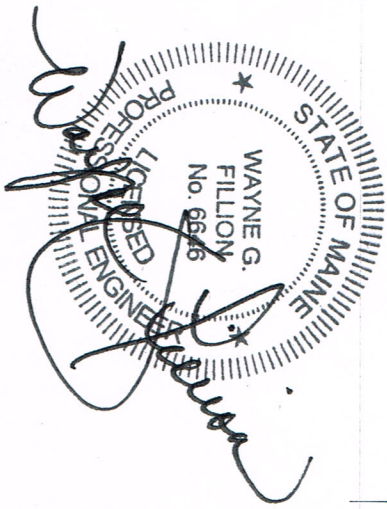

SALVAGE BBQ PORTLAND, VT		SCALE 1/4" = 1'-0"	DATE 3-12-13
KITCHEN HOOD VENTILATION SYSTEM SECTION		DRAWN BY RDD	
DRAWING NUMBER KV-2			