
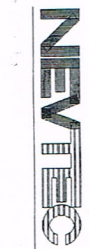


POWERED MAKE-UP INTAKE
 1 1/2 HP/20BV/3Ø MOTOR
 WITH 3402 CFM AT 3/8" W.C.

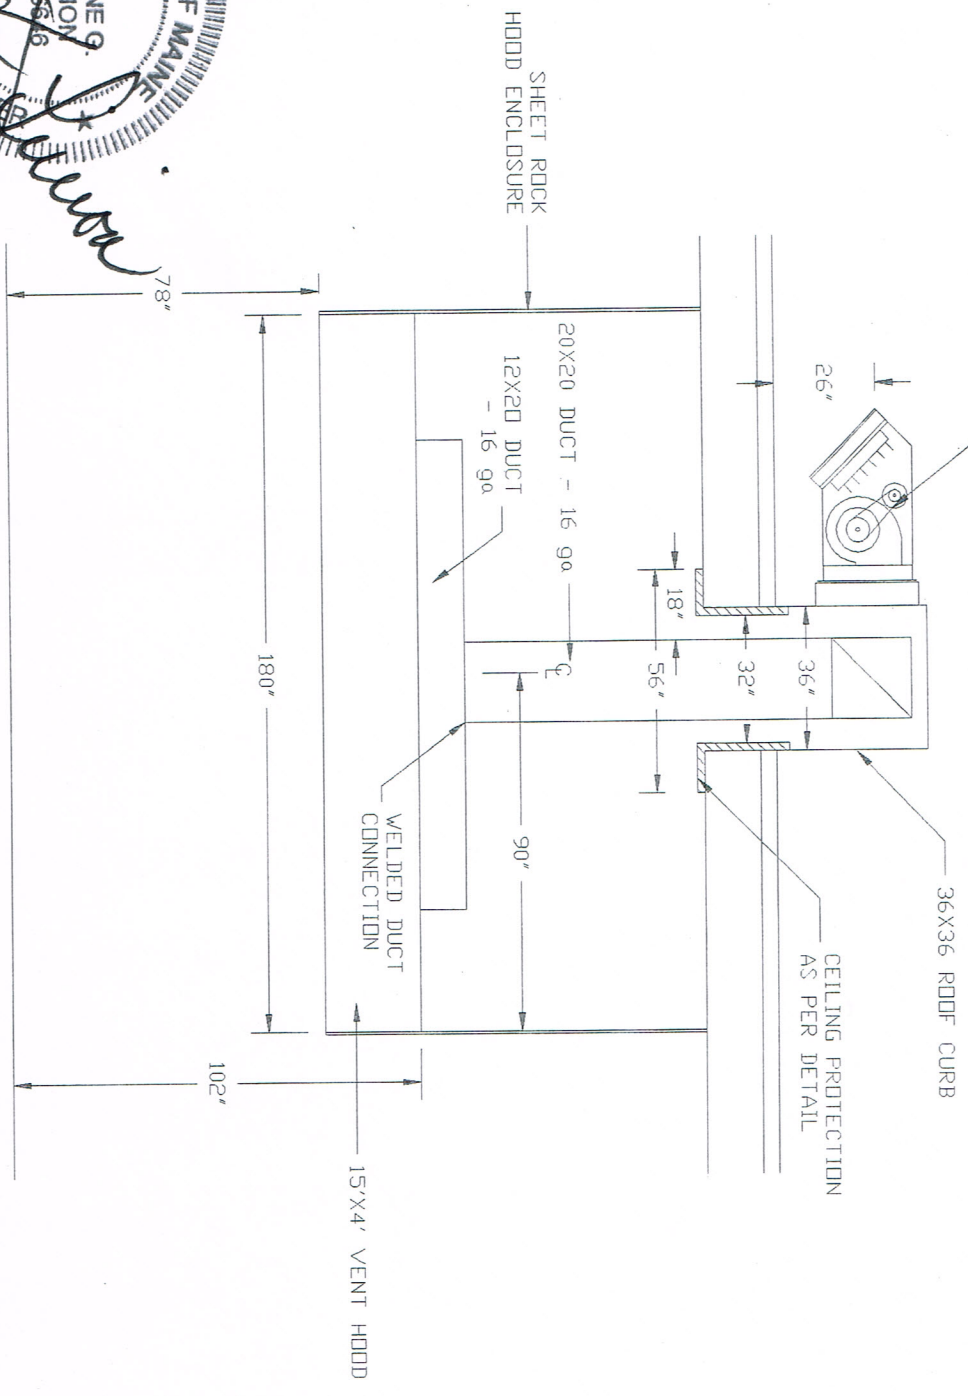

NEW ENGLAND VENTILATION TECHNOLOGIES

SALVAGE BBO PORTLAND, ME	
SCALE 1/4" = 1'-0"	DATE 3-12-13
DRAWN BY RDD	
KITCHEN HOOD VENTILATION SYSTEM FRONT SECTION	
DRAWING NUMBER	KV-3