


Existing Roof

Existing Roof Support Beam

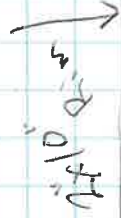

48" Railing
4" OC Baluster

Con. Fin. Post

6x6

8' OC

14" x 4" 32'

Concrete

From Ground ↑ 13'

