


Existing Floor Plan

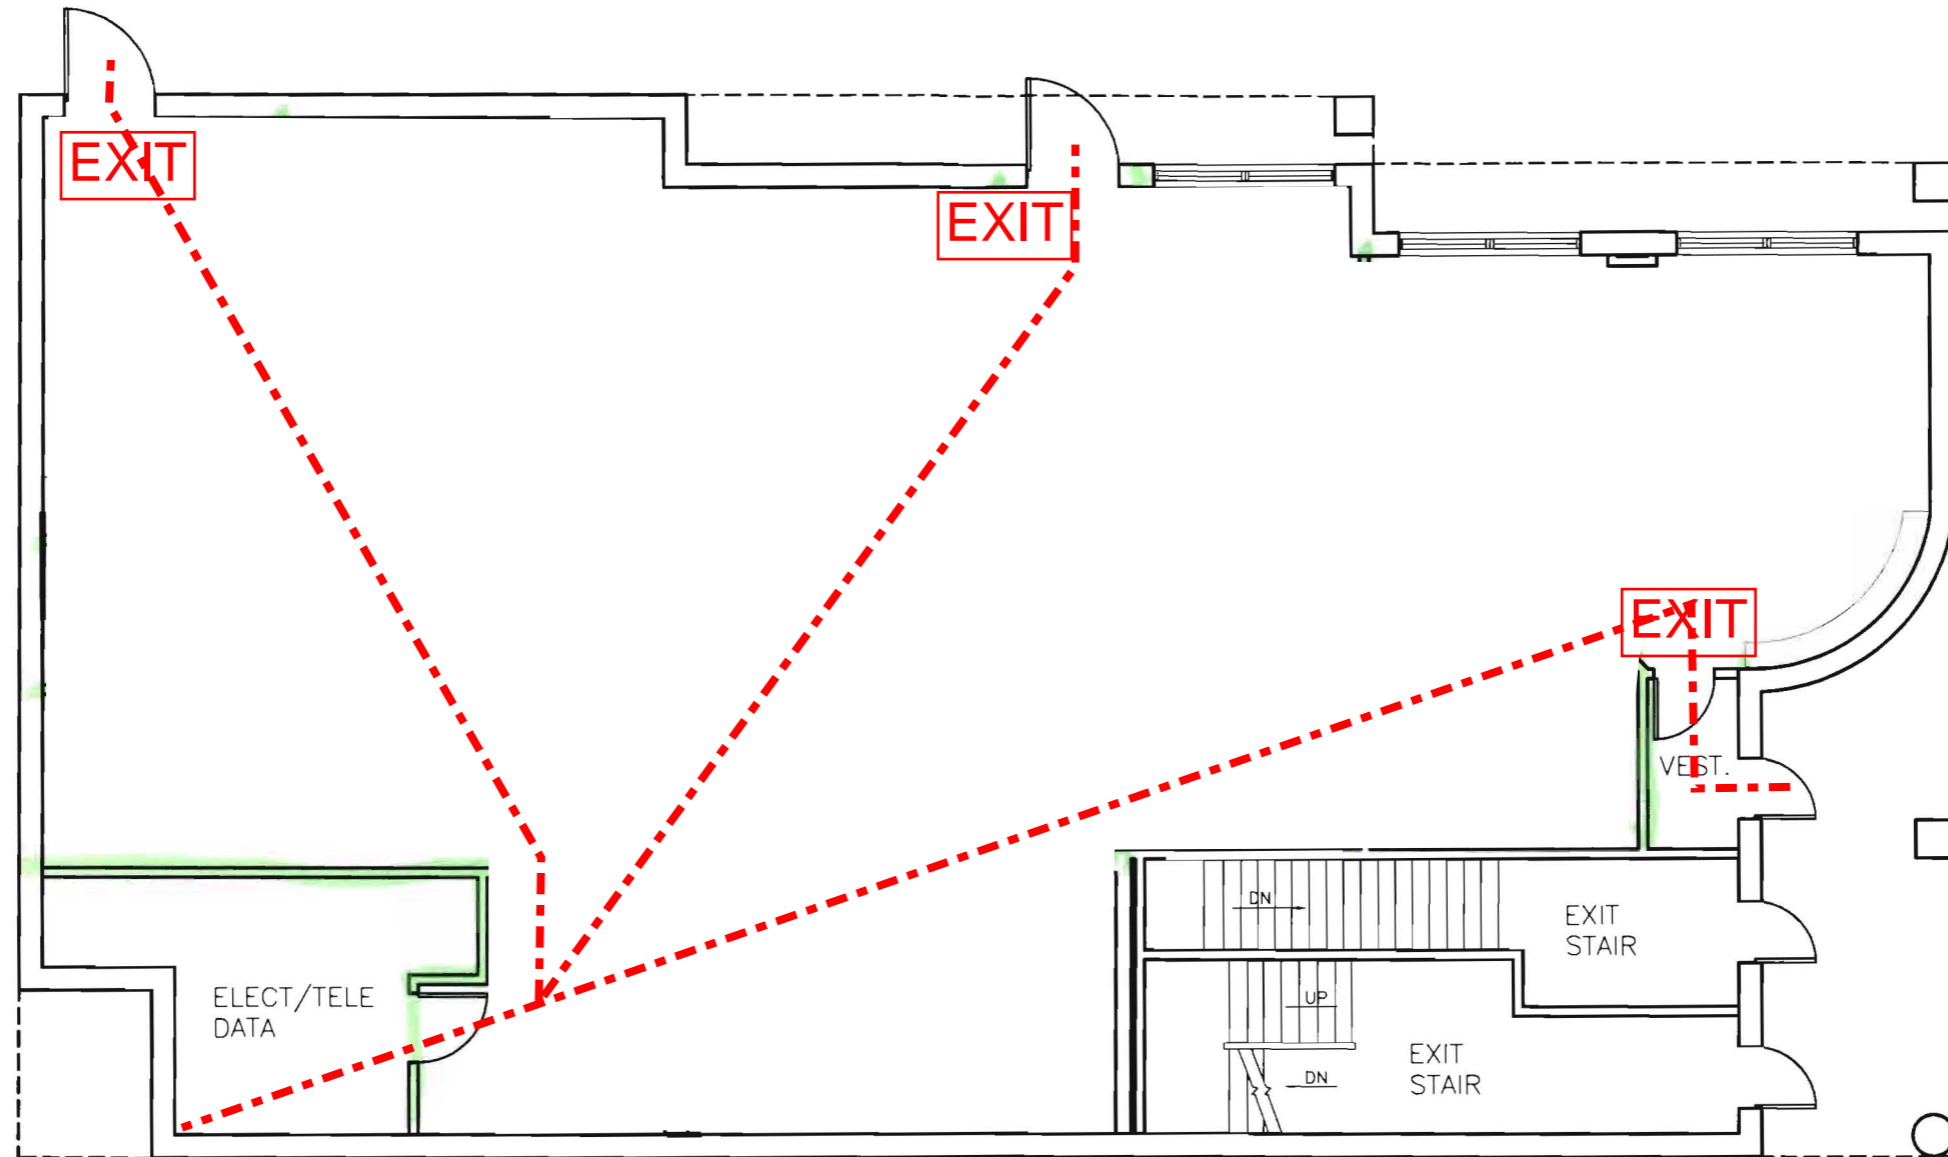

Maine Medical Center
GROUND/FIRST FLOOR
934 CONGRESS ST.
1/8"=1'-0"

EXIT Exit Sign

--- Path of Egress