



Side View

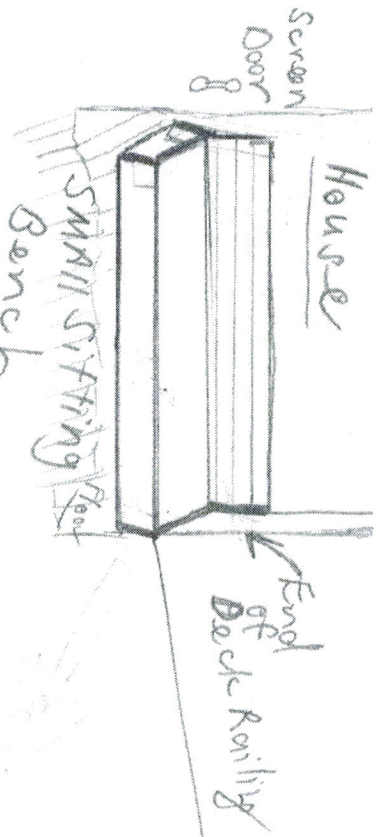

ON Deck, Right of Screen Door

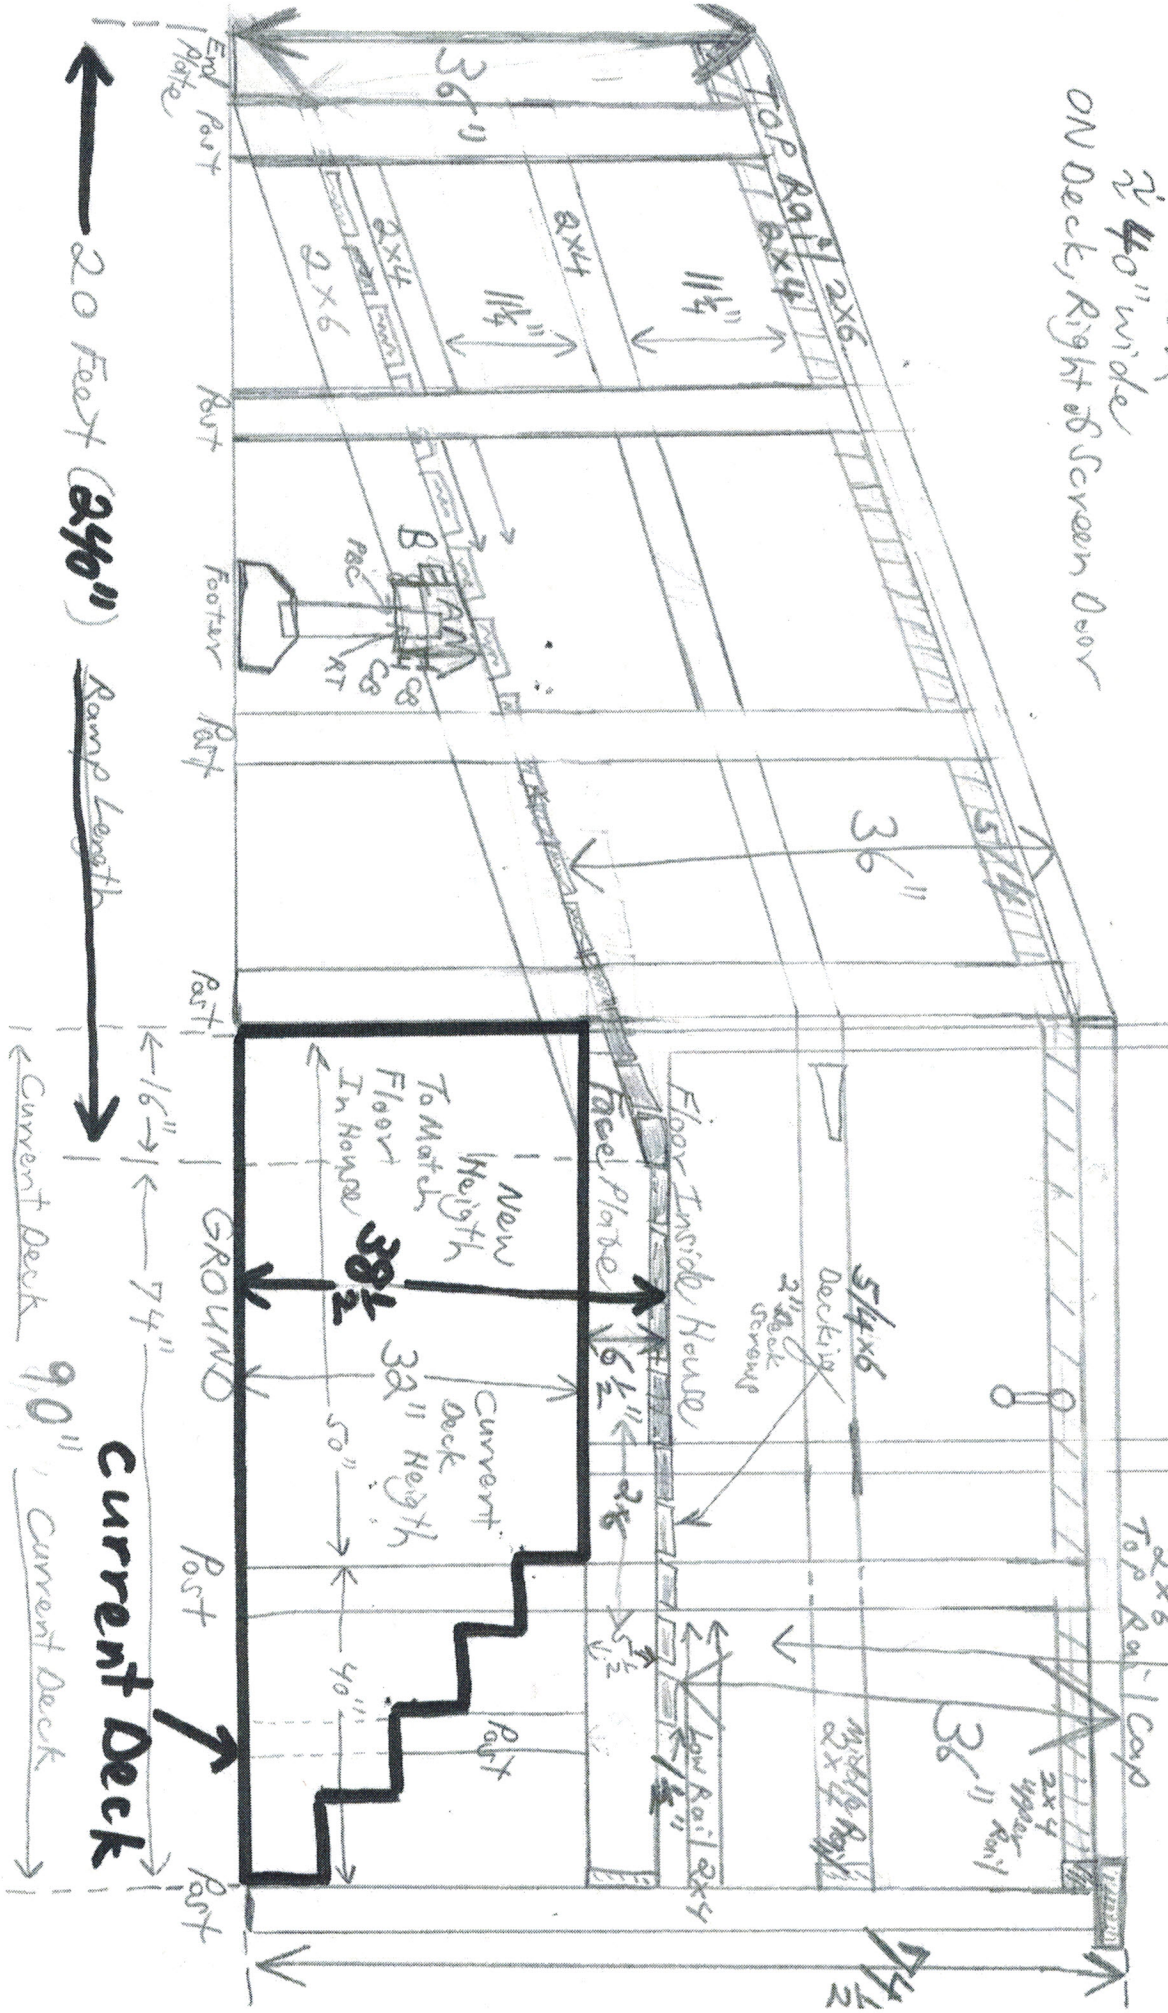

20 Feet (240")

Ramp Length

90"

Current Deck

