


Street

2x8 Framing attached to house w/ no loose 2x1
2x4x4 Rafters

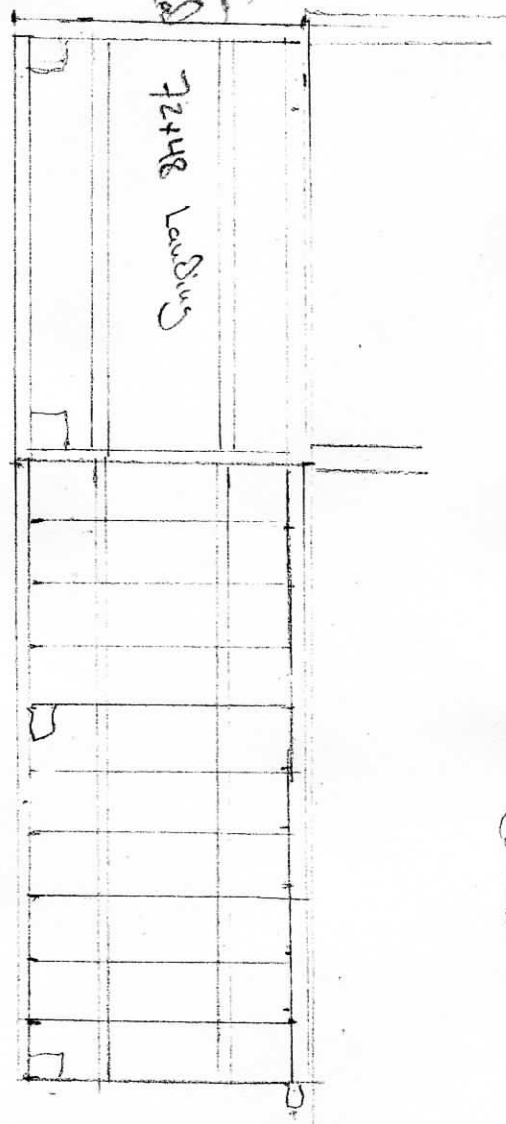


covered Porch @ rear of house

Stair Framing Detail

460 Saint John St
Rear Porch Rogers Shore
CBL 066 E 019001

4x4 Guard covered with lattice

80" x 1" from grade

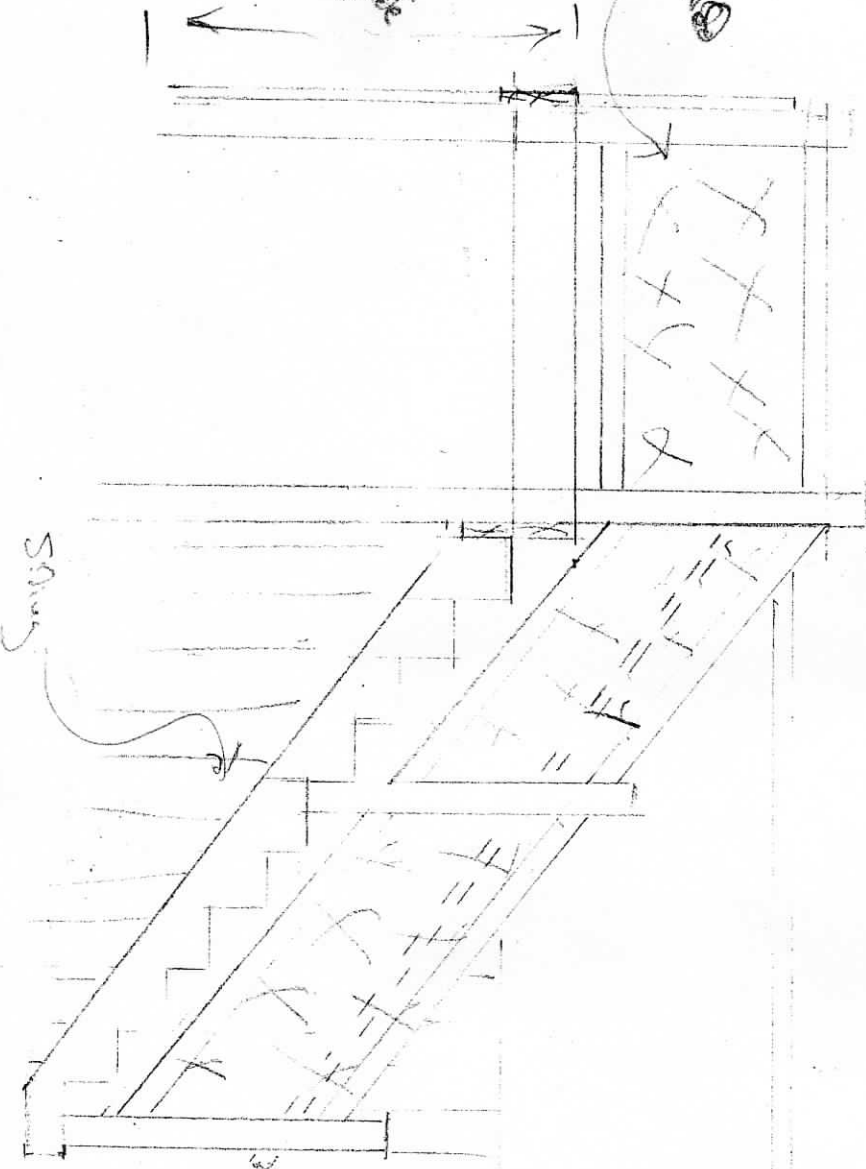

4x4 Guard on top of house

(H) 2x12 Stringer each side
105" span of 3/4" - 1 1/4" nailing
6" chords