


THIS DRAWING IS AN INSTRUMENT OF SERVICE AND SHALL REMAIN THE PROPERTY OF BECKER STRUCTURAL ENGINEERS INC. IT SHALL NOT BE REPRODUCED, COPIED, LENT OR DISPOSED OF DIRECTLY OR INDIRECTLY FOR ANY PURPOSE OTHER THAN FOR WHICH IT IS SPECIFICALLY FURNISHED AND MUST BE RETURNED TO BECKER STRUCTURAL ENGINEERS INC. ON COMPLETION OF WORK, IF REQUESTED.

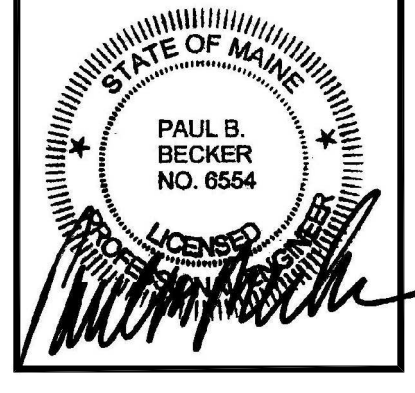

Approved For	
Issued For	
Date	
Rev. No.	

HP HOOD N8 BLDG - EXTERIOR SLABS
PORTLAND, ME
SECTION & DETAILS

Designed	Scale
DSB	NOTED
Drawn	Date
MSK	7/20/12
Checked	Becker Job Number
DSB	2805