


SEE SHEET 4
FOR ALCOVE LAYOUT

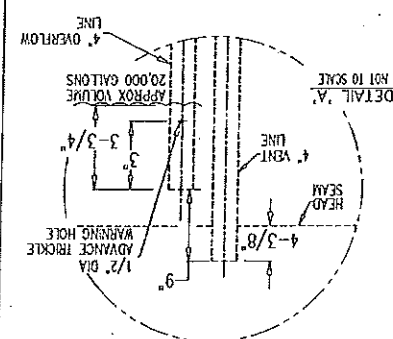

VENT LINE
EXTENDS HIGHER
IN THE TANK
THAN OVERFLOW
SEE DETAIL 'A'

APPROX LEVEL
20,000 GALLON

ELEVATION
SEE PLAN VIEW
FOR TRUE ORIENTATION

4 TANKS
E-0536-11
E-0537-11
E-0538-11
E-0539-11

QUOTE N. 080791D1R3.dwg	P.O. No. 5341
FELDMEIER EQUIPMENT	
575 E. Mill Street Little Falls, New York 13365	
DRAWN BY: M.J.M.	ENGRG. Approved By: CI
DATE 6/30/10	REV. A
	SHEET: 3 of 4
QTY: (4) SV - 20,000 GALLONS x 120" I.D. VERTICAL INSULATED STORAGE TANK	
SOLD TO: HP HOOD/ROSENBERG'S DAIRY 847 FORTY-FOOT RD, HATFIELD, PA 19440	
SHIP TO: HP HOOD/ROSENBERG'S DAIRY 847 FORTY-FOOT RD, HATFIELD, PA 19440	
DRAWING NO.	E-0536-10

