


Revised For	INDICATED REVISIONS
Date	6/24/16 7/27/16
Rev. No.	1 2



PASTEURIZED MILK SILO PAD  
HP HOOD INC., PORTLAND, ME  
FOUNDATION PLAN, SECTIONS & DETAILS

Designed	RTN	Scale	AS NOTED
Drawn	WBH	Date	03-11-16
Checked	DSB	Becker Job Number	3771

S2

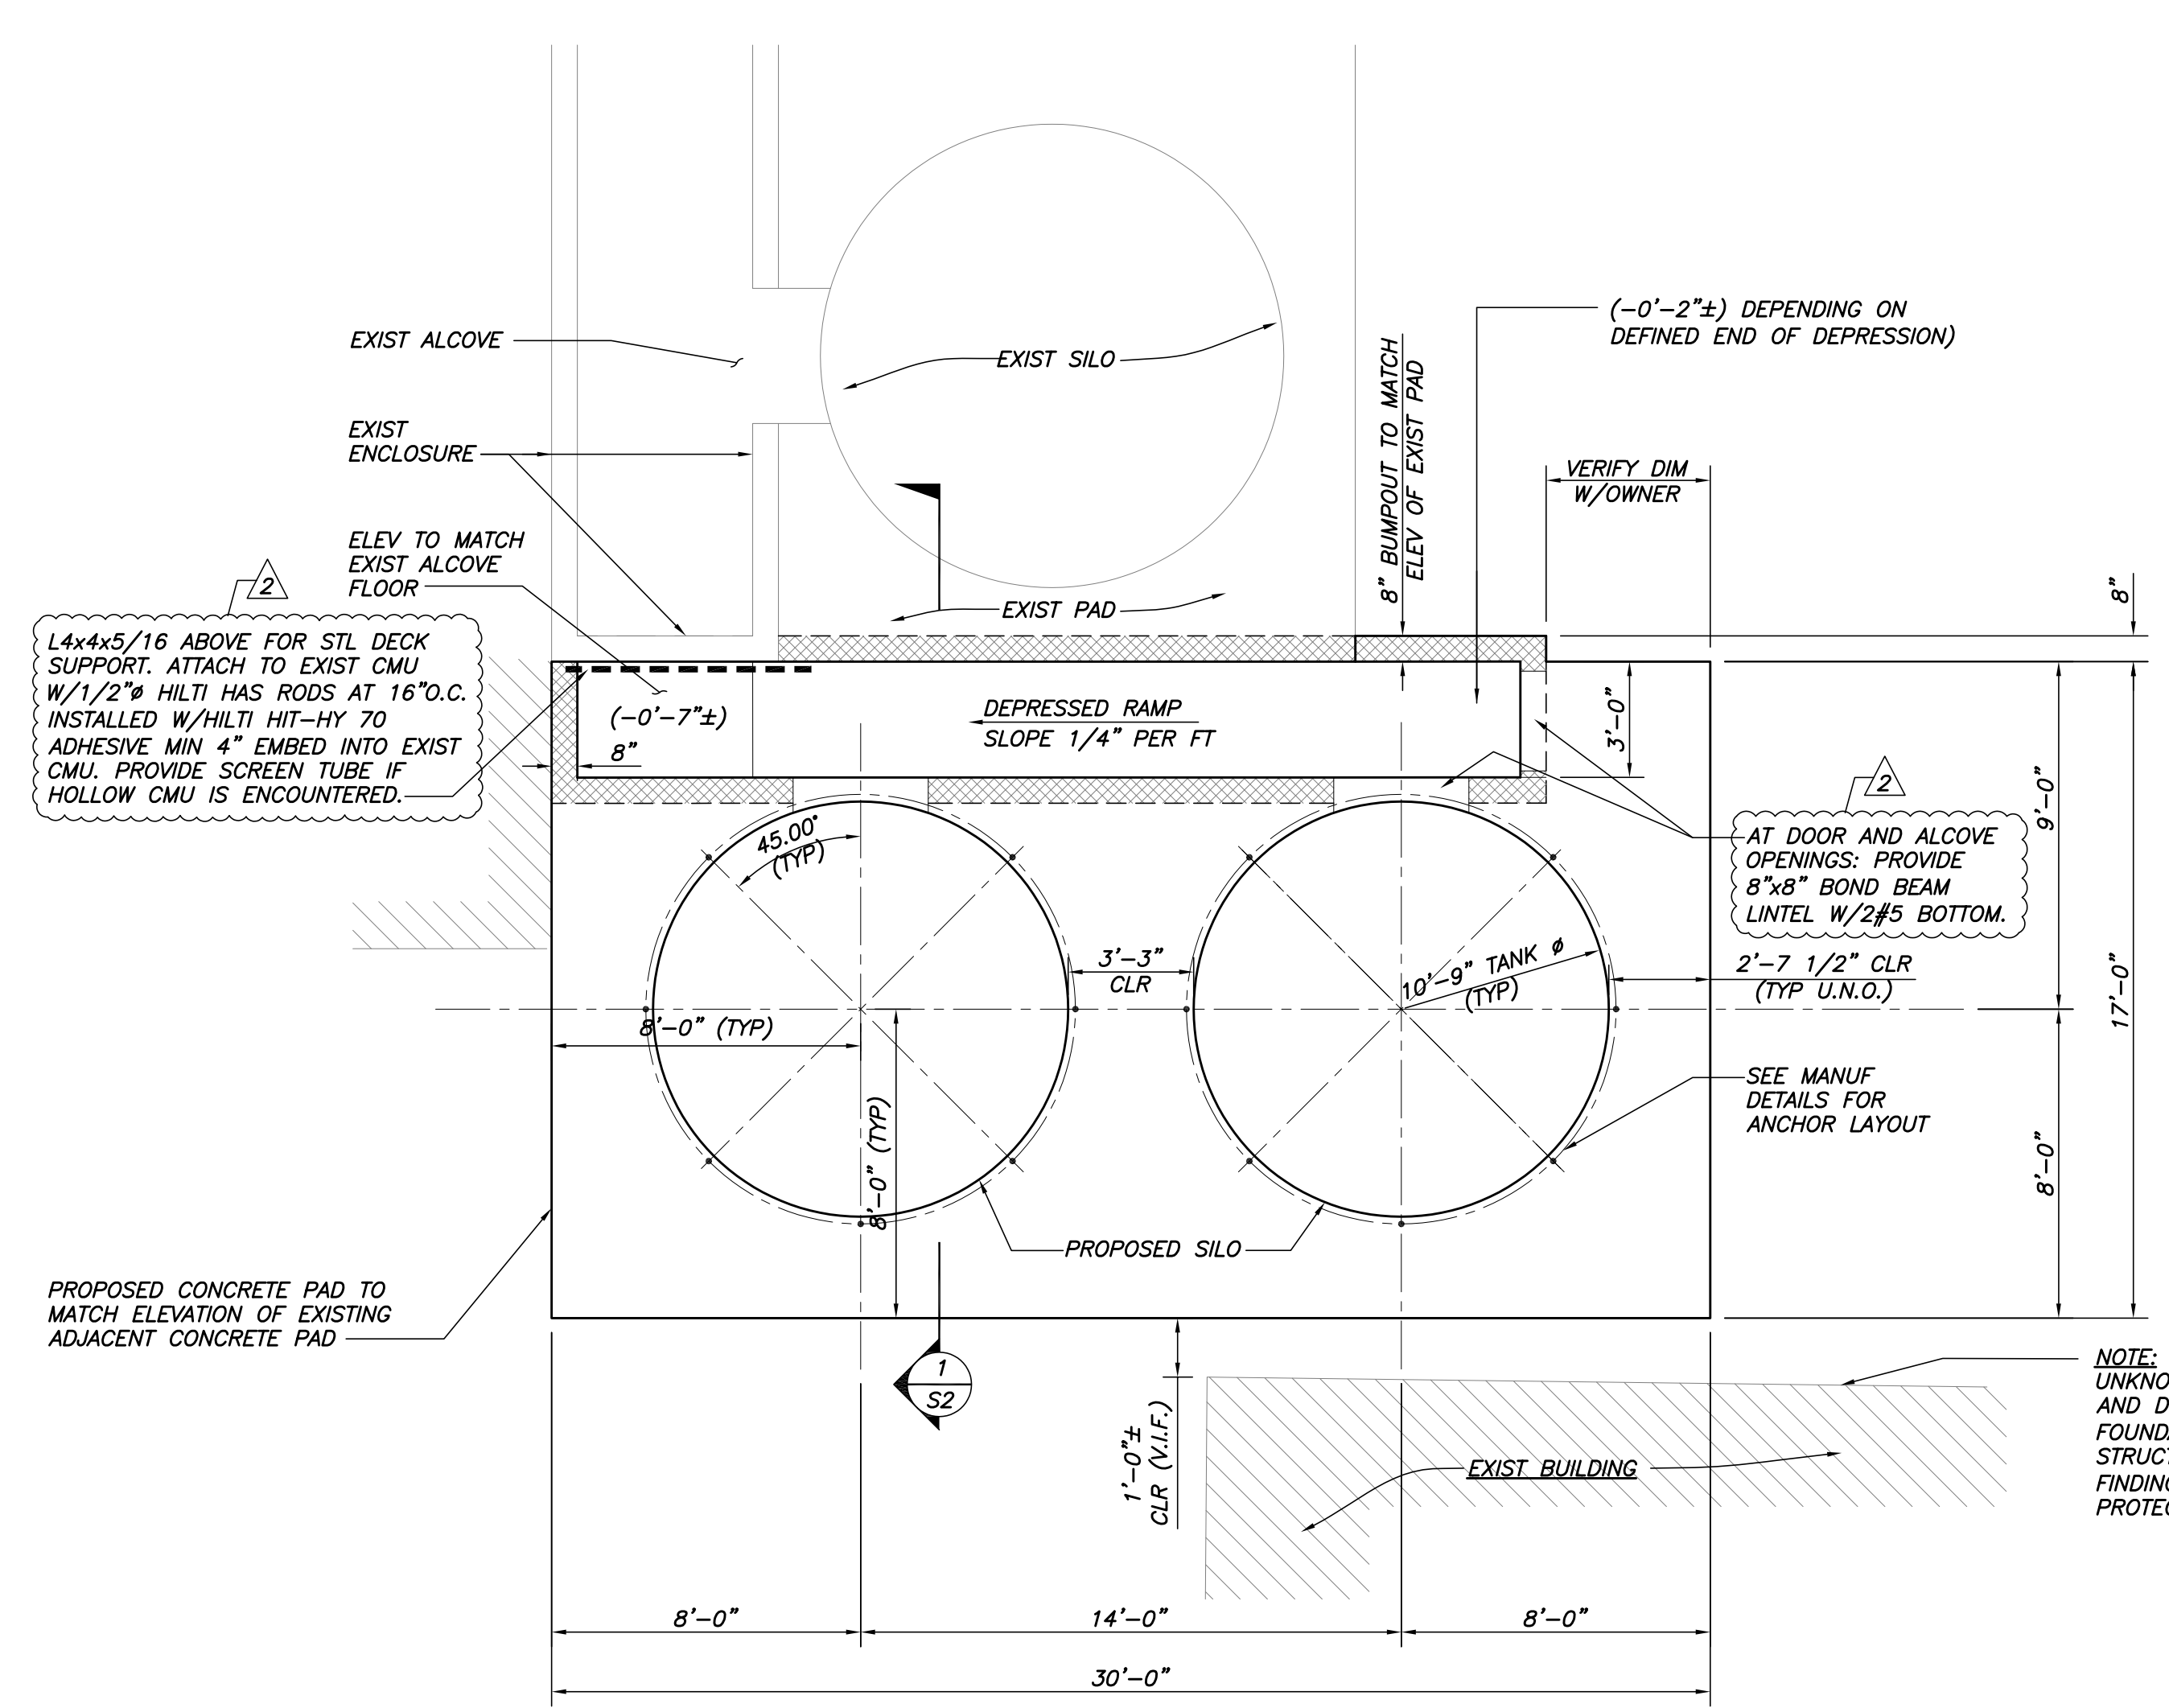

BAR SIZE	LAP LENGTH
	5,000 PSI
#6	48"
#8	80"

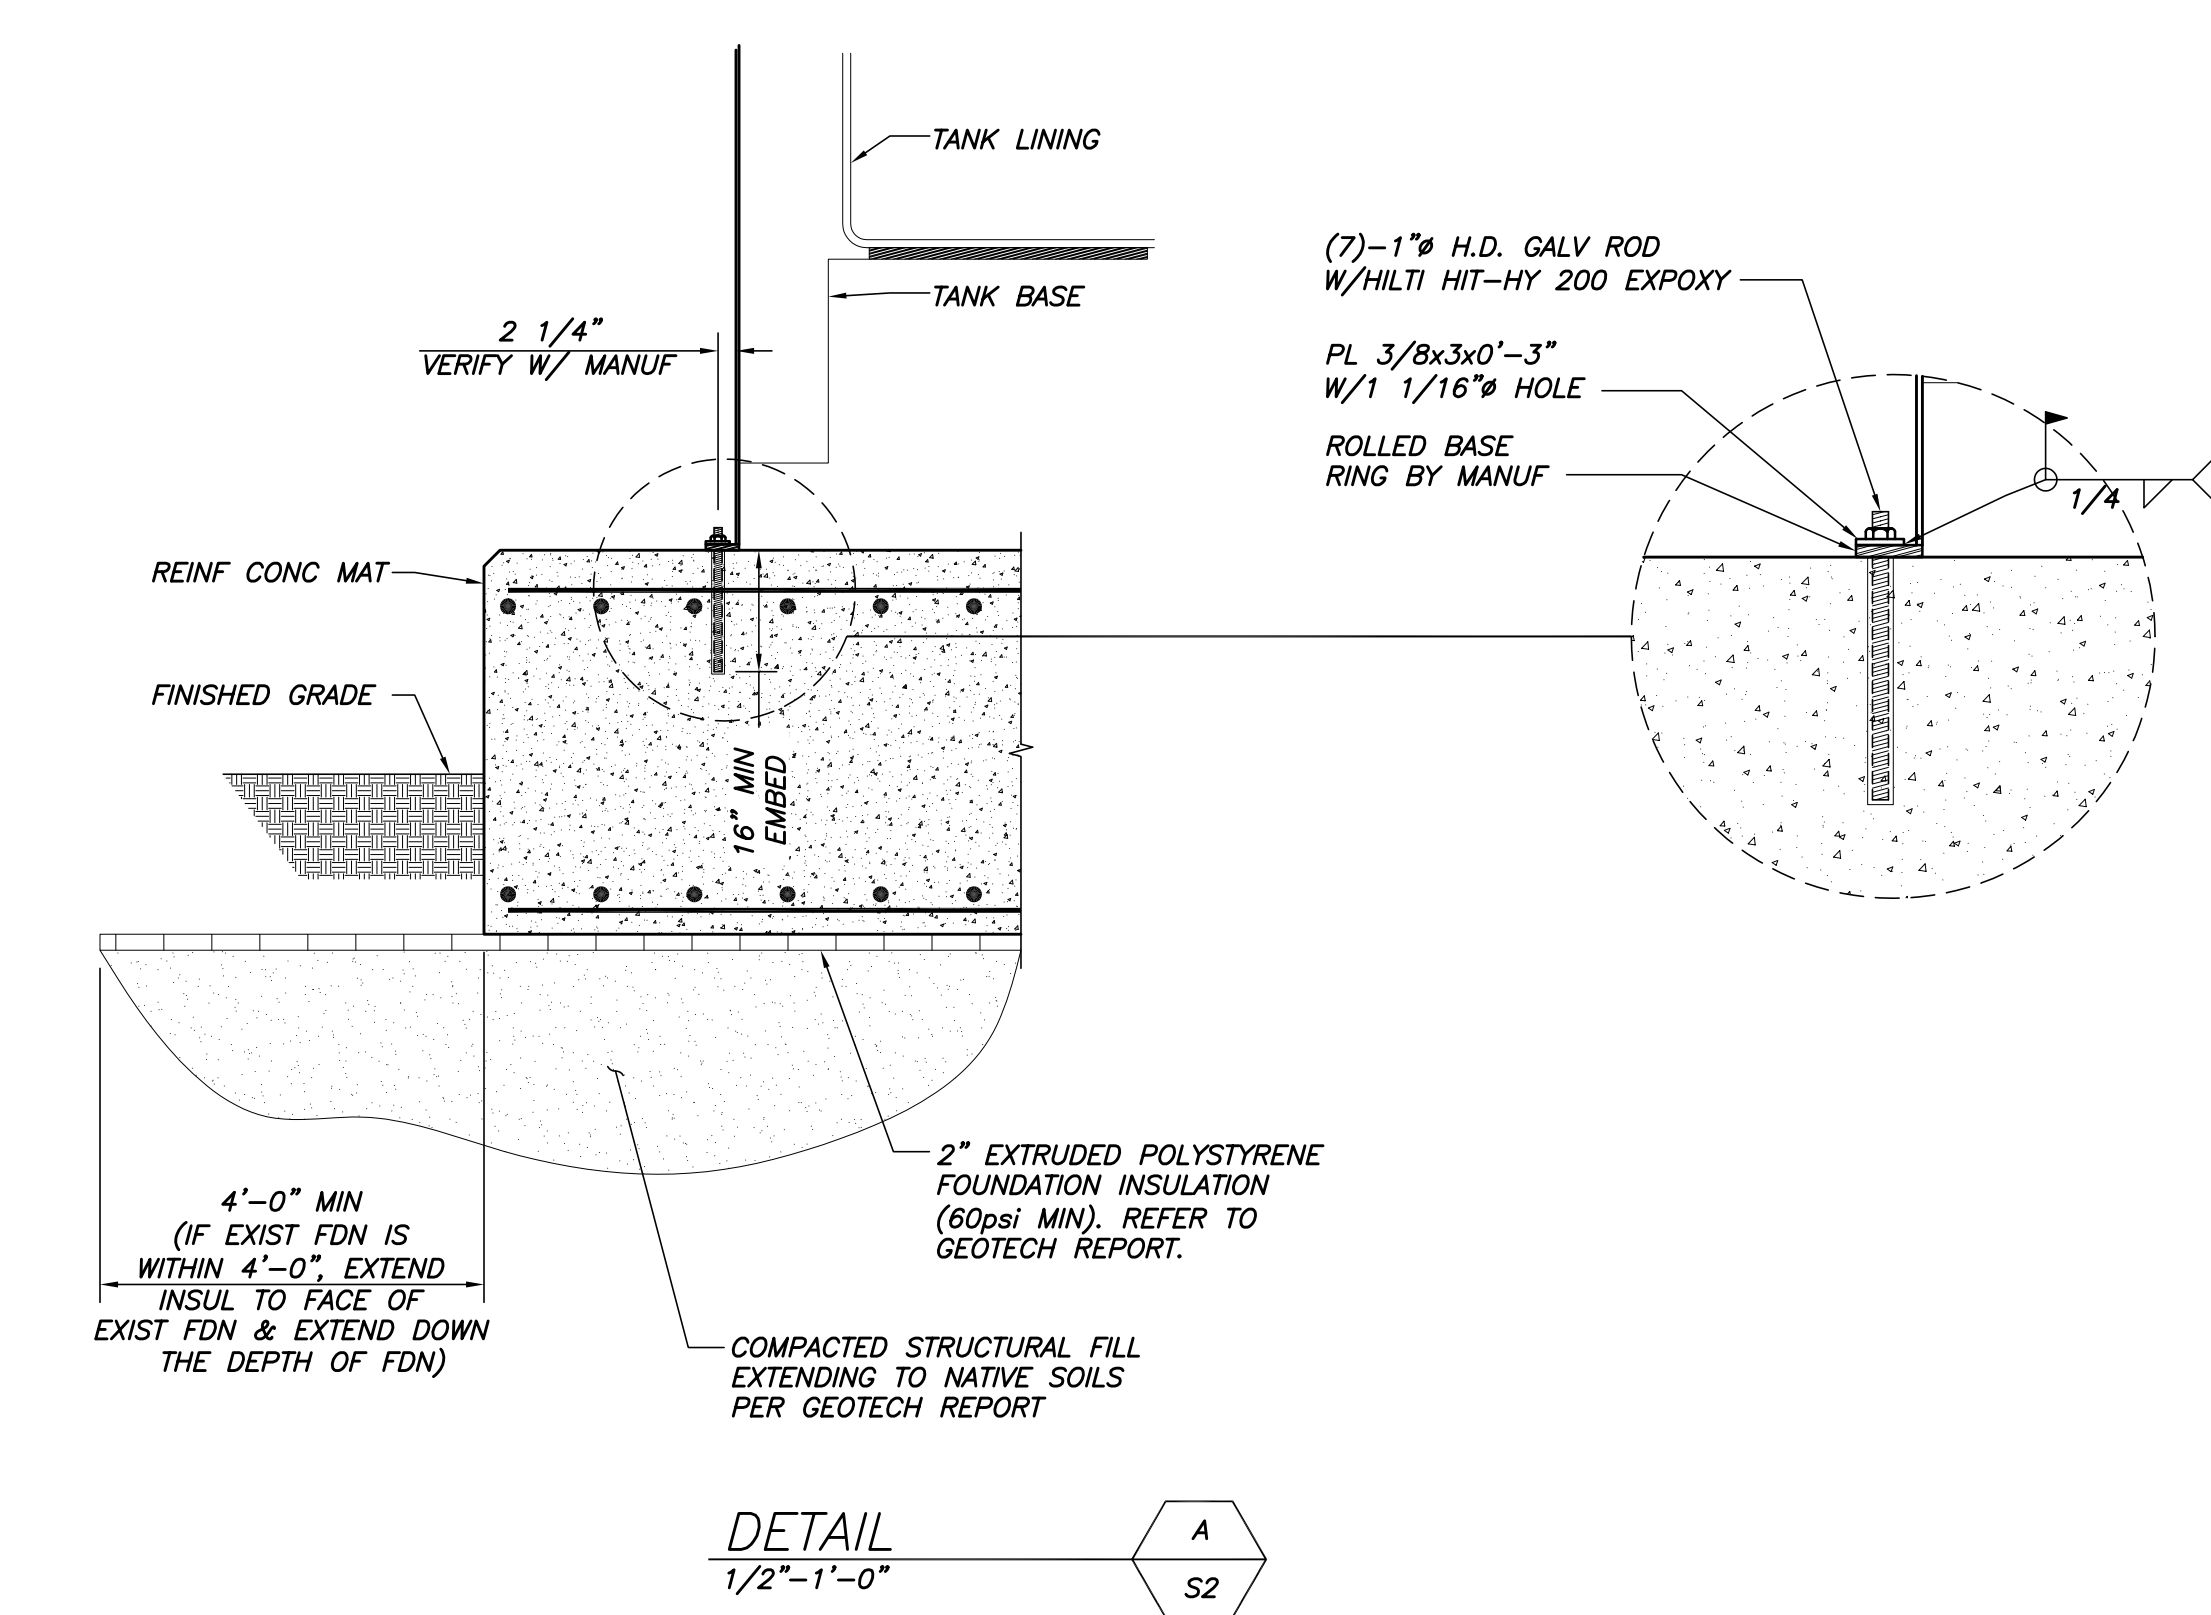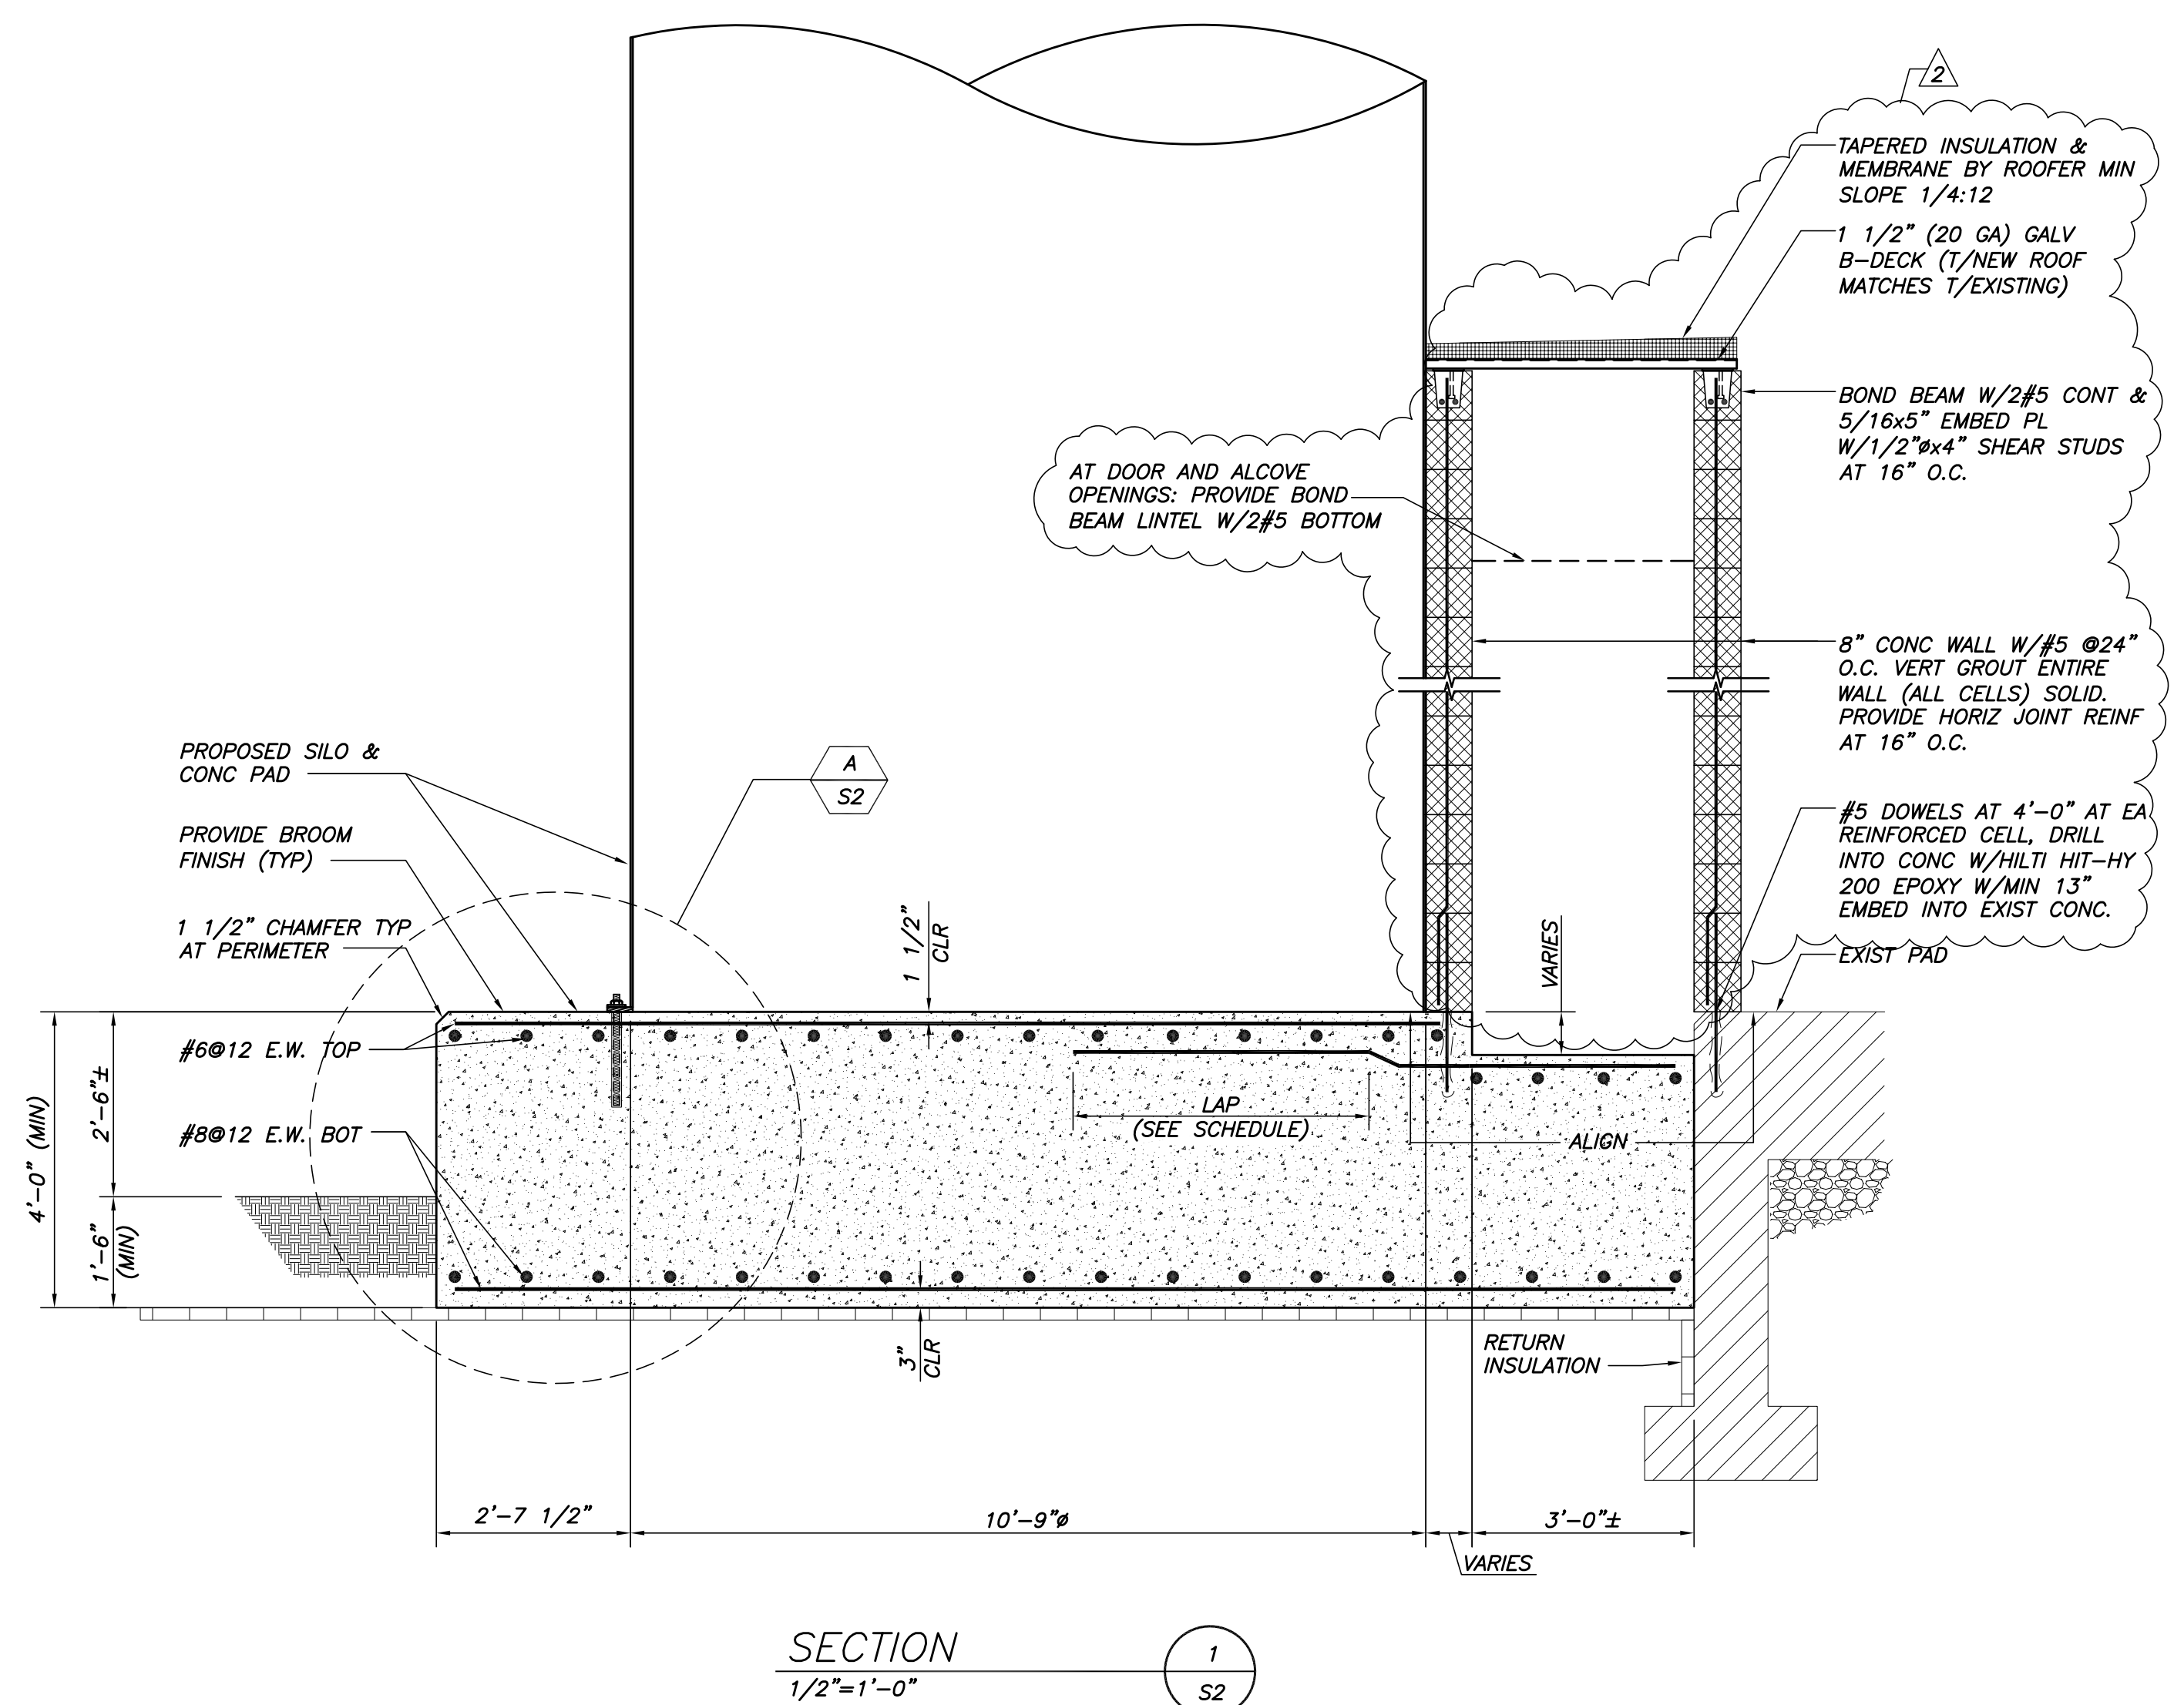

THIS DRAWING IS AN INSTRUMENT OF SERVICE AND SHALL REMAIN THE PROPERTY OF BECKER STRUCTURAL ENGINEERS, INC. IT SHALL NOT BE REPRODUCED, COPIED, LENT, OR DISPOSED OF DIRECTLY OR INDIRECTLY FOR ANY PURPOSE OTHER THAN FOR WHICH IT IS SPECIFICALLY FURNISHED AND MUST BE RETURNED TO BECKER STRUCTURAL ENGINEERS, INC. ON COMPLETION OF WORK, IF REQUESTED.