


CONSULTANTS



OWNER
Nathan Clifford
Falmouth ST.
Portland, Maine

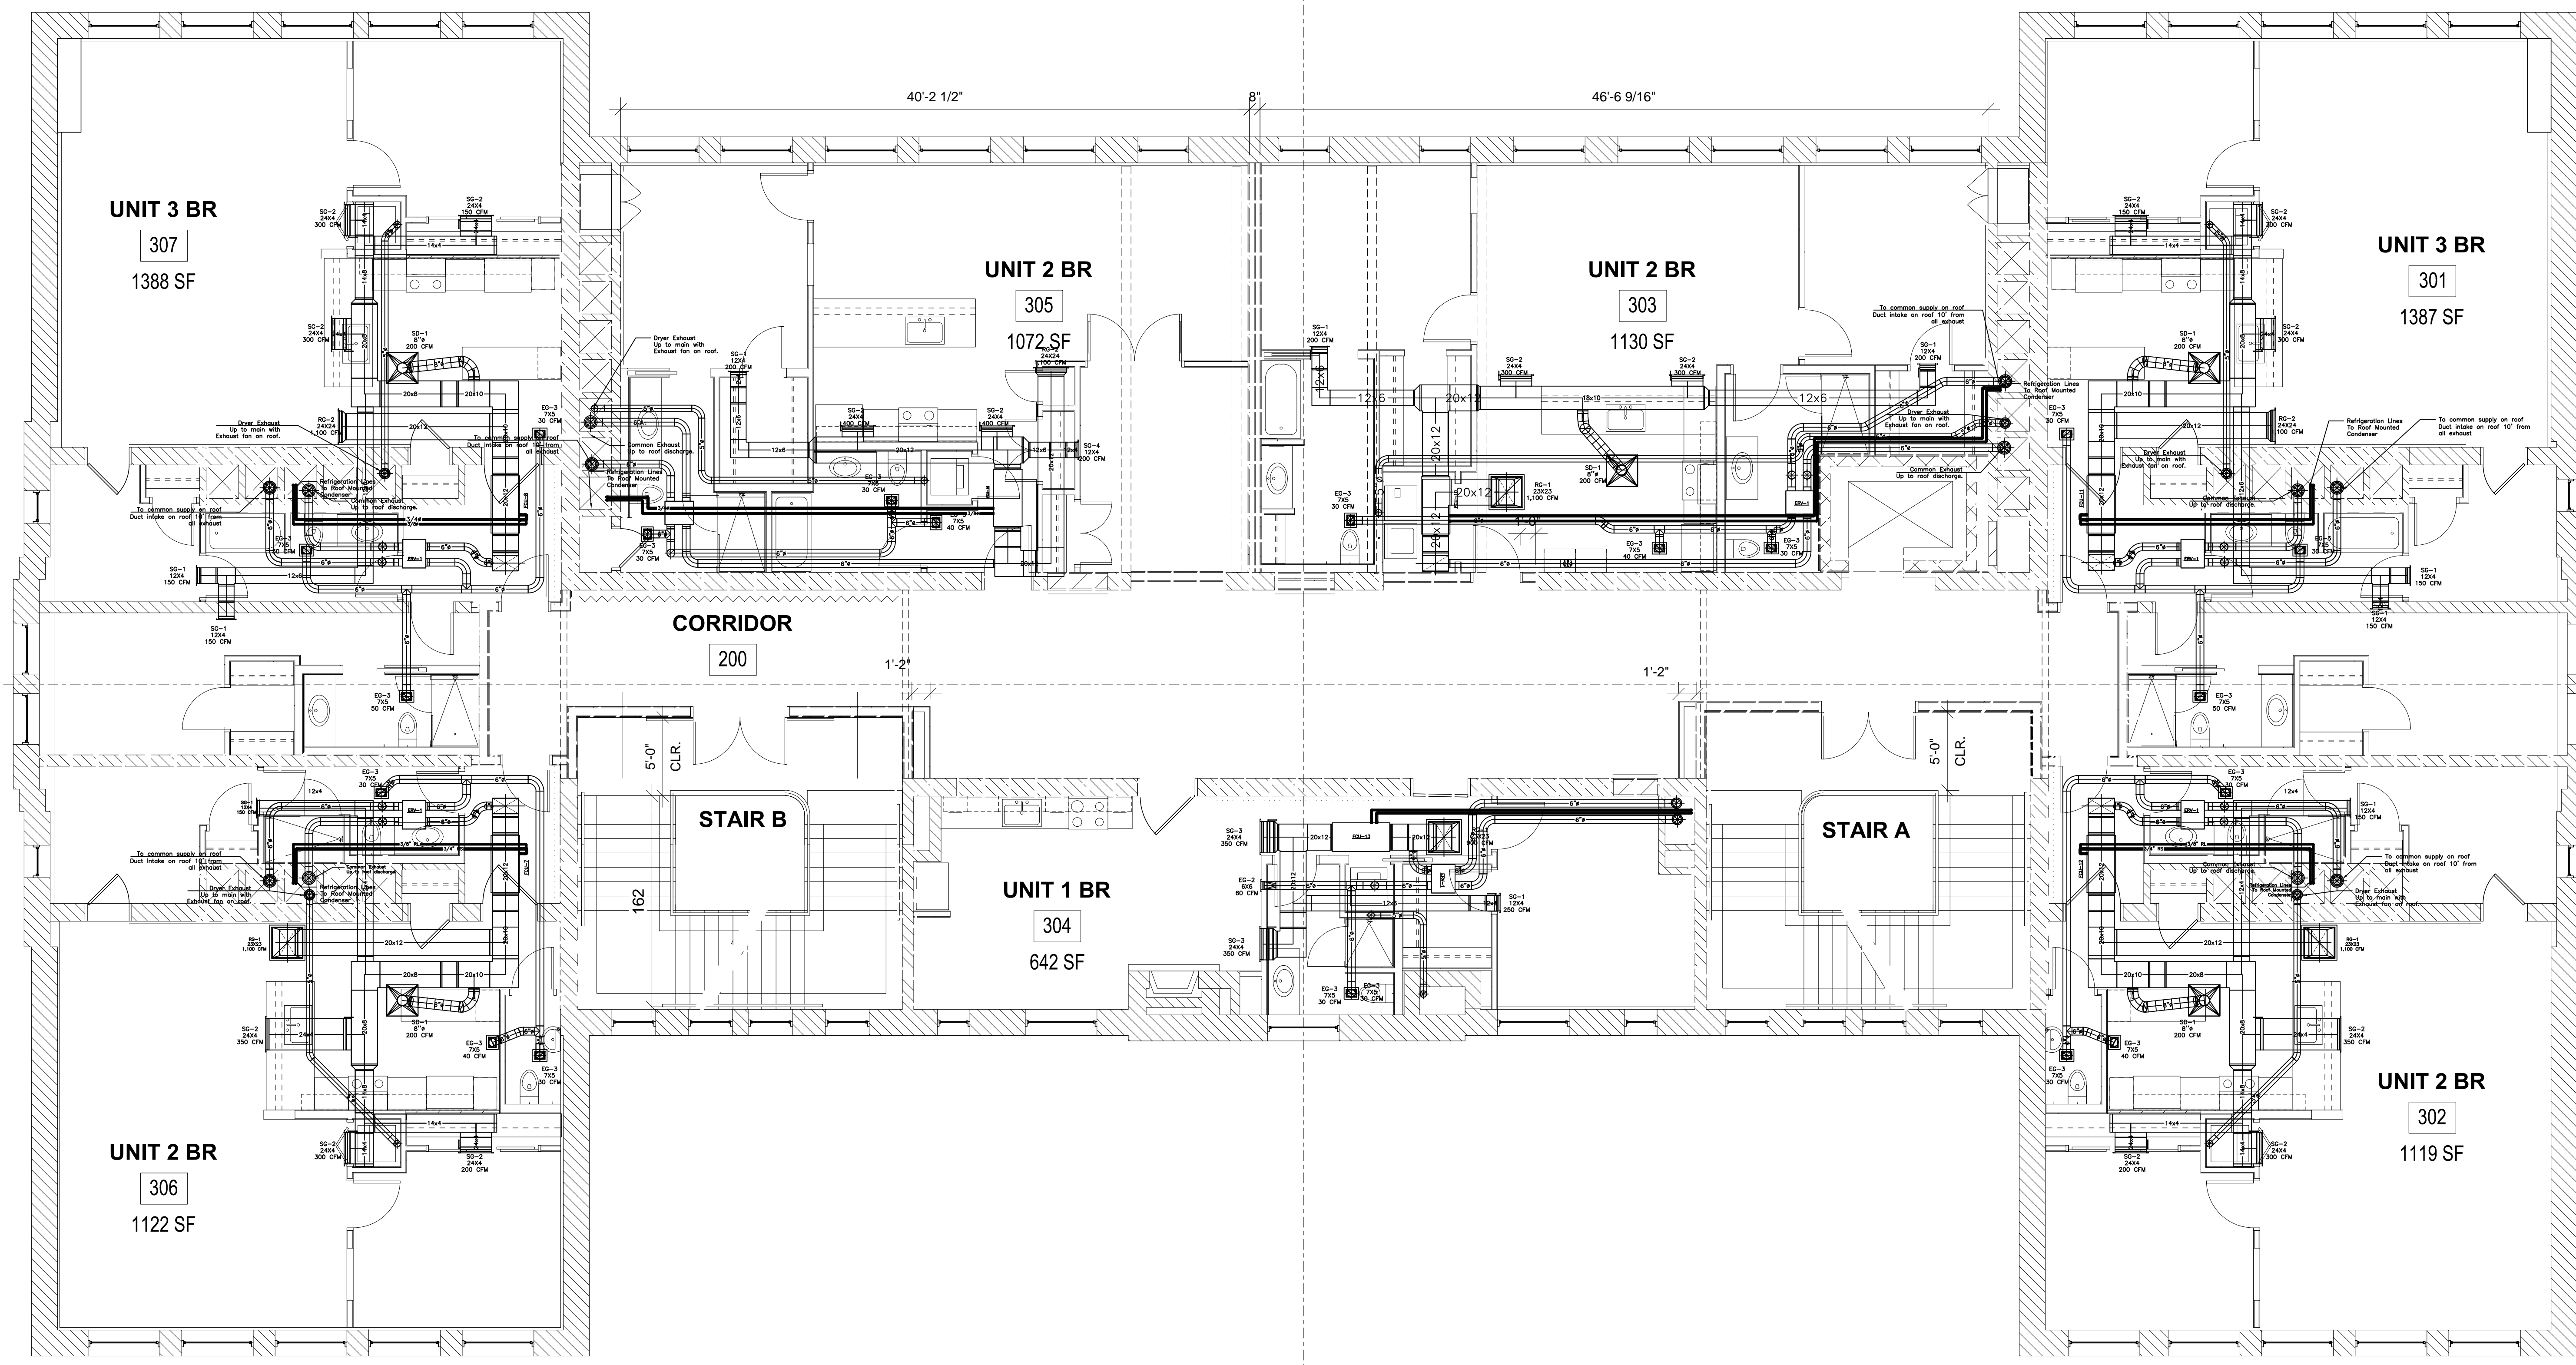

REV.	DATE	DESCRIPTION

SCALE: 3/4" = 1'
PROJECT NO.: ----
CAD DWG FILE: NC M&P 2ND FLOOR.DWG
DRAWN BY: WPS
CHK'D BY:
COPYRIGHT:

SHEET TITLE
2nd Floor HVAC