


**1 CUSTOM WOOD REPLACEMENT SECTION**  
 3" = 1'-0"

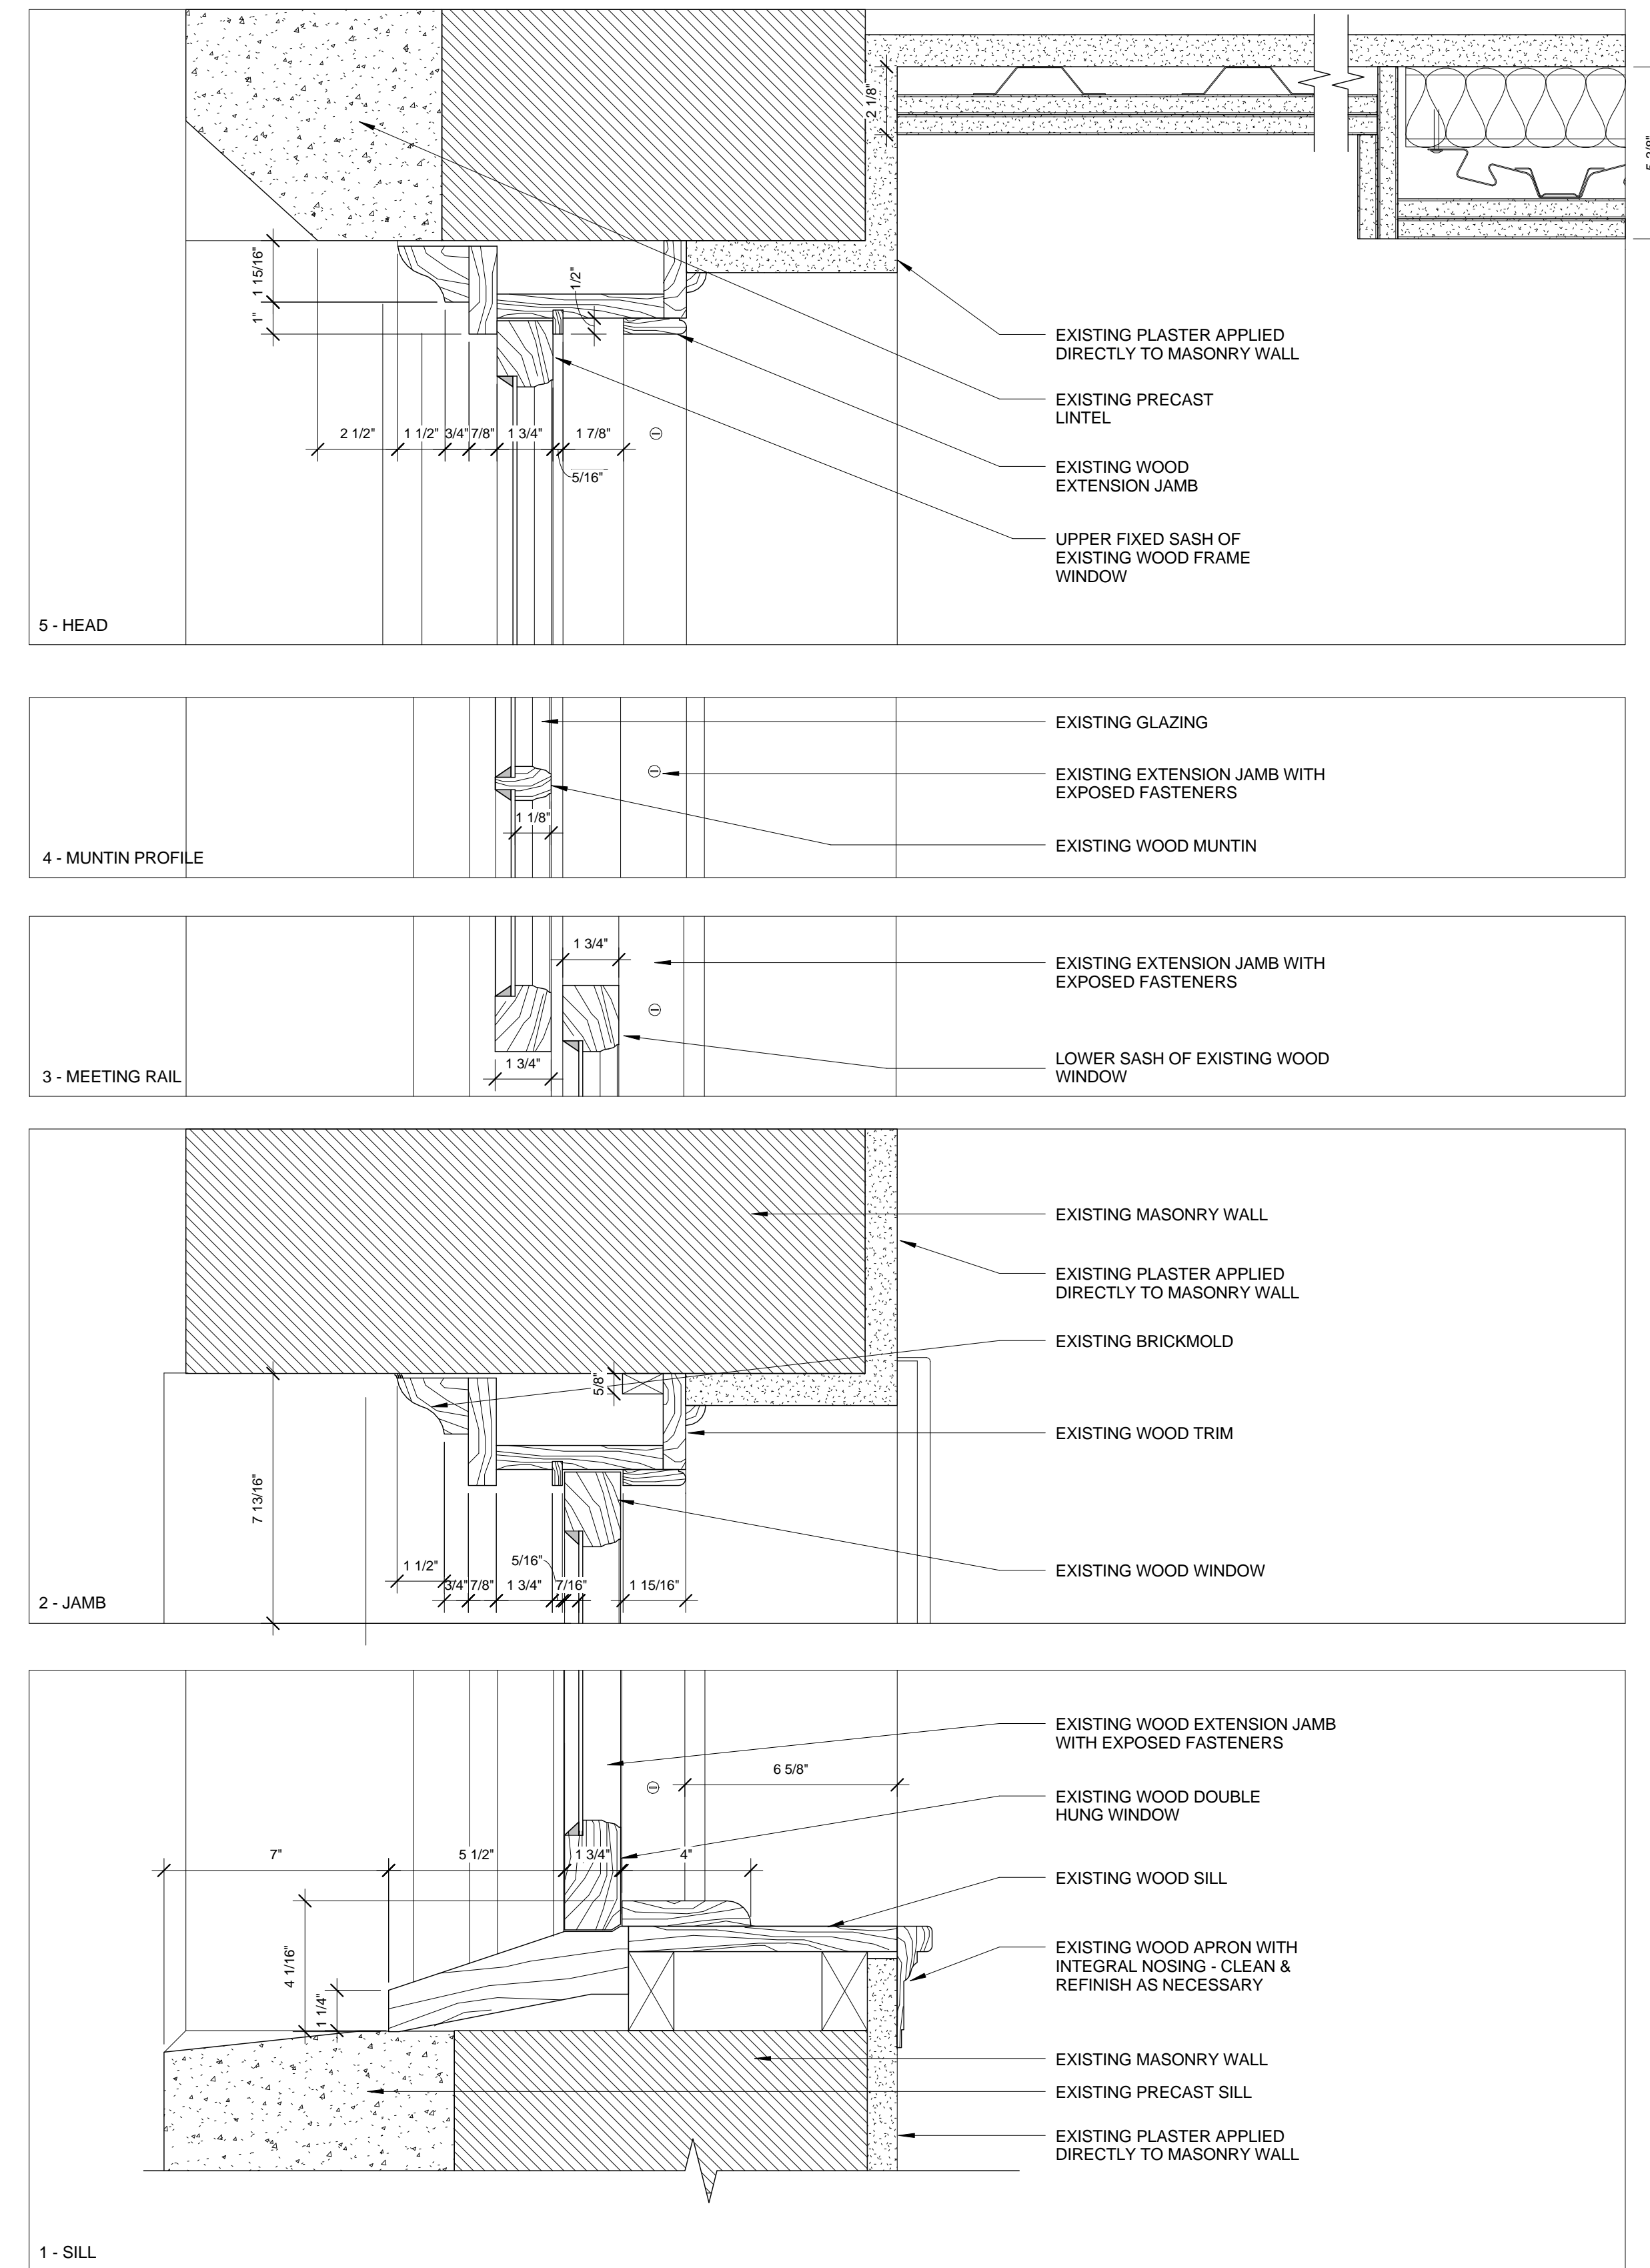

**2 EXISTING WOOD WINDOW SECTION - TO BE REMOVED**  
 3" = 1'-0"