


owner Susan Nadeau

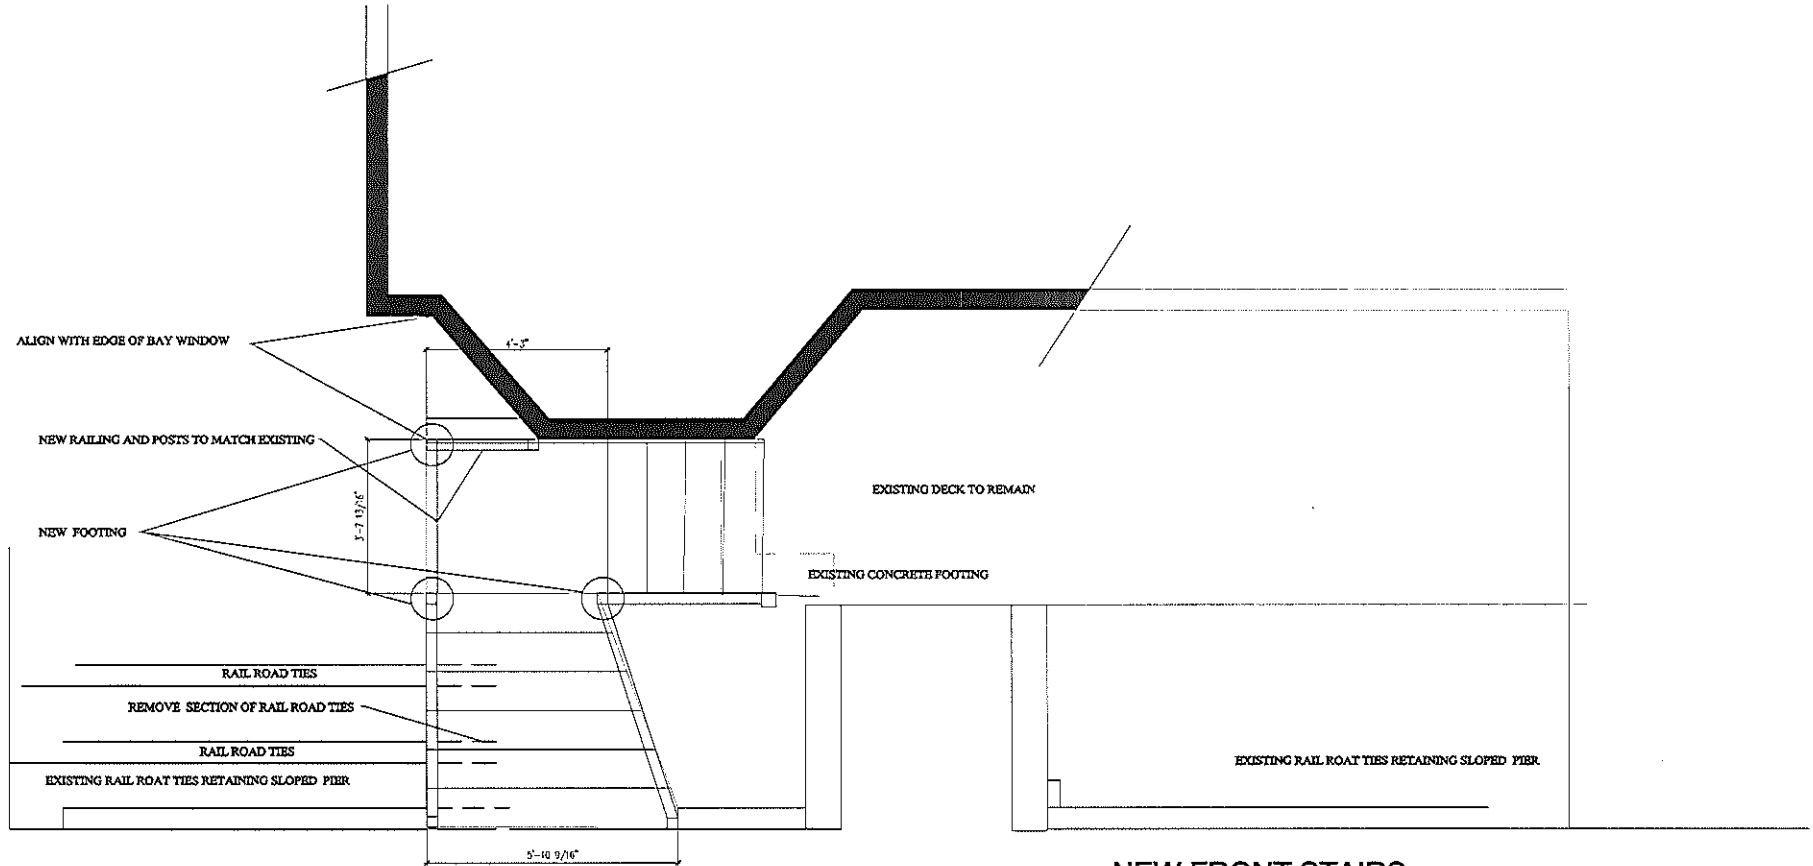

PLAN VIEW

NEW FRONT STAIRS
64 PAYSON STREET

M Designs
Portland, Maine
207-233-5517 CELL
MDESIGNS@MAINE.RR.COM

05-25-16