


owner - Susan Nadeau

207-233-5517 CELL
MDESIGNS@MAINEERR.COM

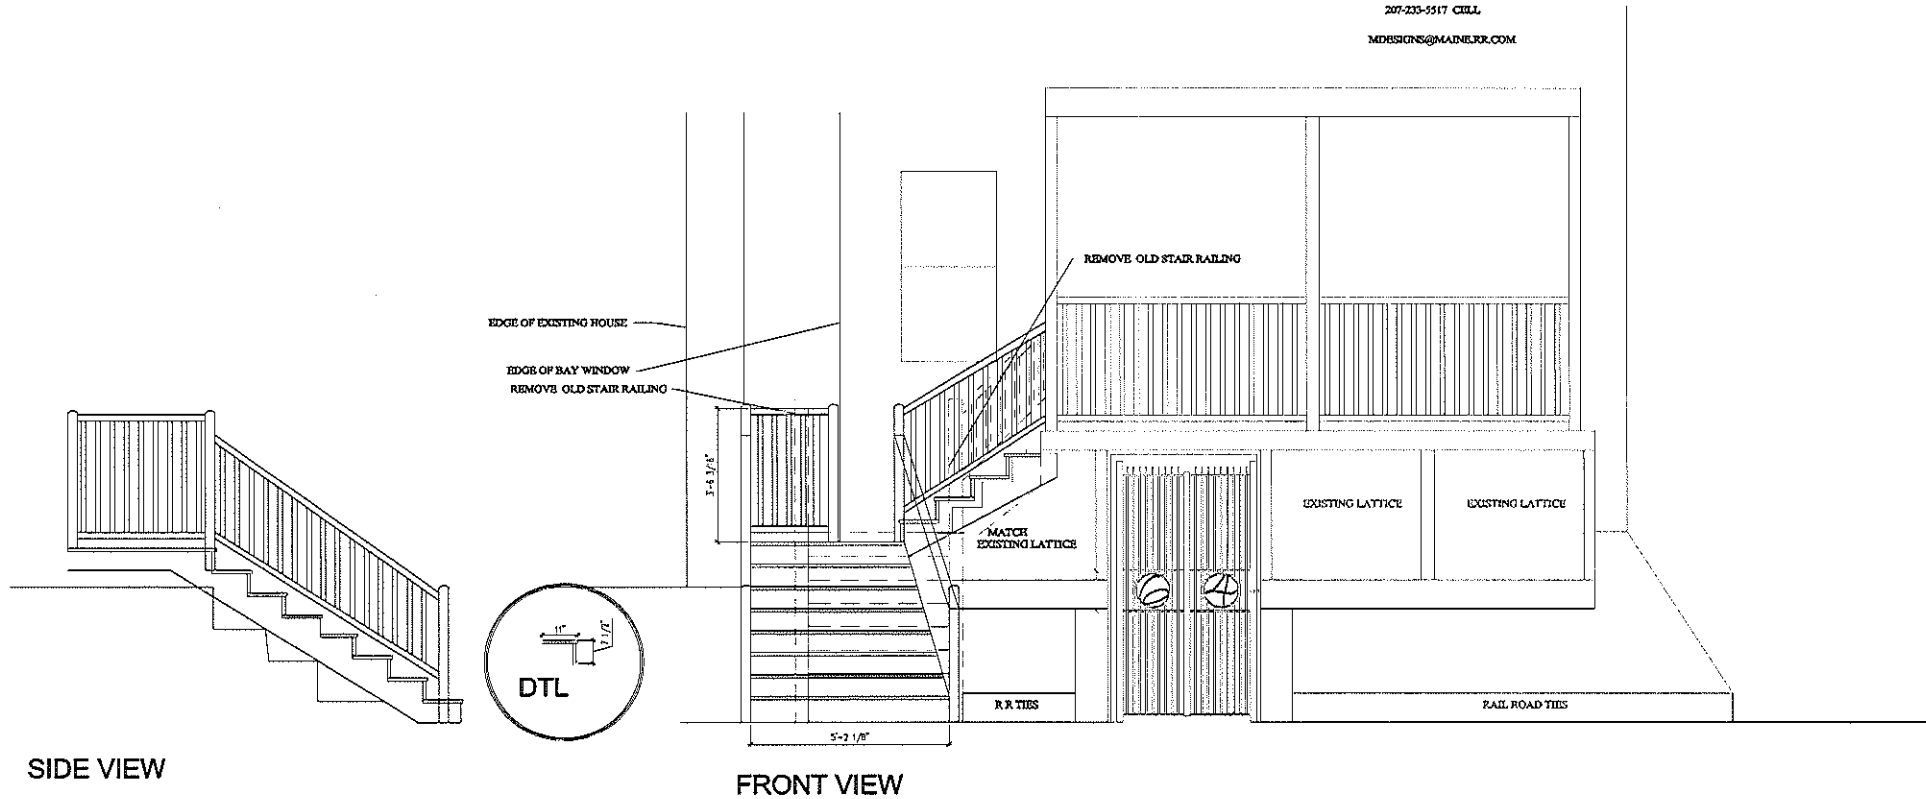

SIDE VIEW

FRONT VIEW

NEW STAIRS
64 PAYSON STREET

M Designs
Portland, Maine
207-233-5517 CELL

S-24-16

MDESIGNS@MAINEERR.COM