


Amended - 7/17/16

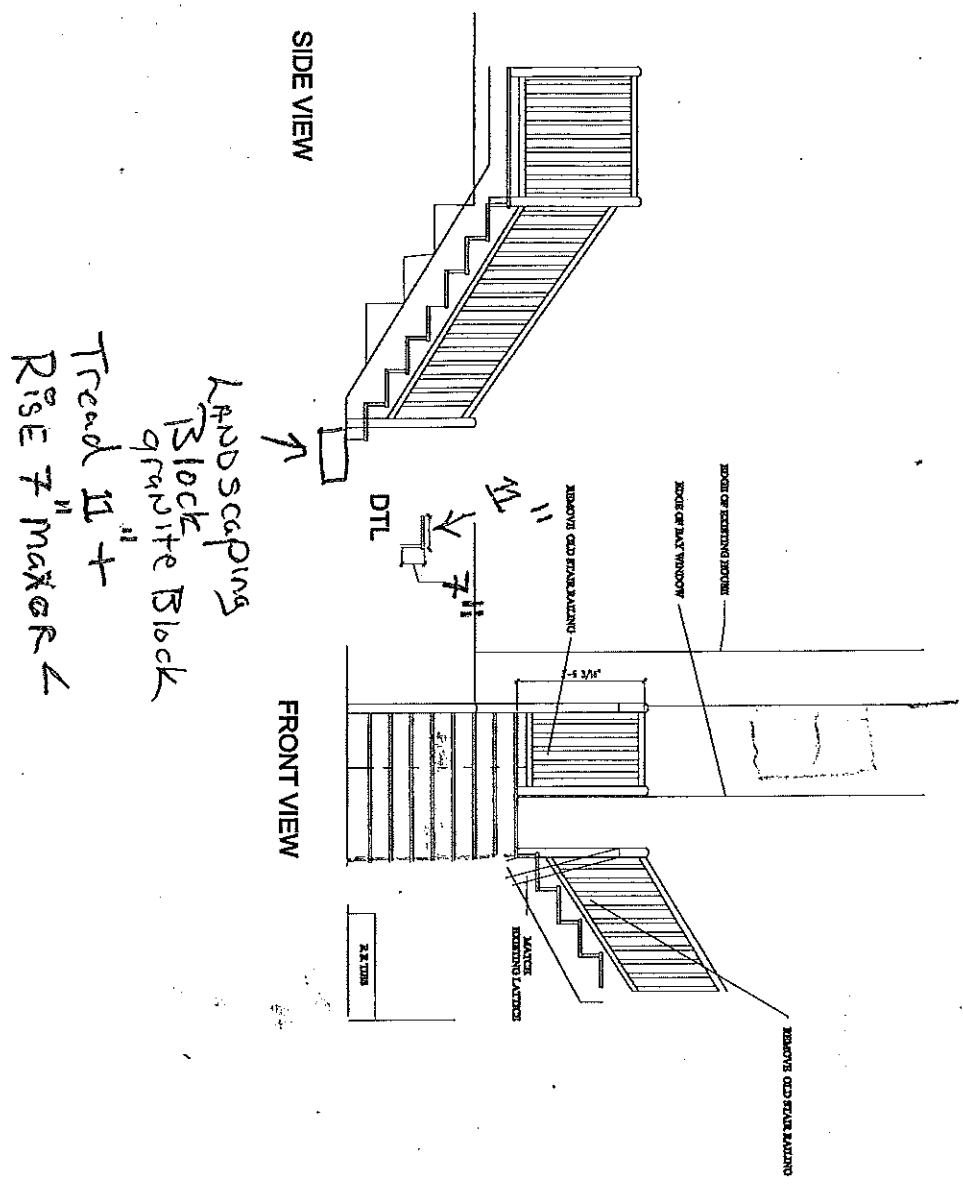

2013-2017 CELL
MDESIGNS@MANSUR.COM

NEW STAIRS
64 PAYSON STREET
 MDesigns
 Portland, Maine
 2013-2017 CELL
 MDESIGNS@MANSUR.COM