

ABBREVIATIONS

AB	ANCHOR BOLT	LAB	LABORATORY
AB	AIR BARRIER	LAM	LAMINATE(D)
AC	AIR CONDITIONING	LAV	LAVATORY
ADDL	ADDITIONAL	LB	POUND(S)
ADJ	ADJUSTABLE	LCC	LEAD COATED COPPER
AFF	ABOVE FINISHED FLOOR	LF	LINEAR FOOT
AH	AIR HANDLER	LH	LEFT HAND
AIB	AIR INFILTRATION BARRIER	LOC'N	LOCATION
ALT	ALTERNATE	LW	LIGHTWEIGHT (CMU)
ALUM	ALUMINUM	MS	MASONRY
AOR	AREA OF REFUGE	MATL	MATERIAL
APPROX	APPROXIMATE	MAX	MAXIMUM
ARCH	ARCHITECT(URAL)	MC	MEDICINE CABINET
ARND	AROUND	MCWF	MULTICOLOR WALL FINISH
AWP	ACOUSTICAL WALL PANEL	MDO	MEDIUM DENSITY OVERLAY
BD	BOARD	MECH	MECHANICAL
BF	BARRIER FREE	MED	MEDIUM
BIT	BITUMINOUS	MF	MEMBRANE FLASHING
BLDG	BUILDING	MFR	MANUFACTURER
BLKG	BLOCKING	MH	MANHOLE
BM	BENCHMARK	MIN	MINIMUM
BOT	BOTTOM	MISC	MISCELLANEOUS
BO	BOTTOM OF	MLDG	MOULDING
BRK	BRICK	MO	MASONRY OPENING
BRG	BEARING	MR	MOISTURE RESISTANT
B/S	BRICK SHELF	MRGB	MOISTURE RESISTANT GYPSUM BOARD
BSMT	BASEMENT	MS	MOP SINK
		MSF	METAL STUD FRAMING
		MTL	METAL
C.CRS	COURSE	NA	NORTH
CAB	CABINET	N	NOT APPLICABLE
CB	CATCH BASIN	NIC	NOT IN CONTRACT
CC	CENTER TO CENTER	NO	NUMBER
CF	CUBIC FOOT	NOM	NOMINAL
CFMF	COLD FORMED METAL FRAMING	NRC	NOISE REDUCTION COEFFICIENT
CJ	CONTROL JOINT	NTS	NOT TO SCALE
CL	CENTER LINE	O/	OVER
CLG	CELLING	OC	ON CENTER
CLR	CLEAR	OD	OUTSIDE DIAMETER
CMT	CERAMIC MOSAIC TILE	OFS	OVERFLOW SCUPPER
CMU	CONCRETE MASONRY UNIT	OP	OPAQUE
CO	CLEAN-OUT	OH	OVERHEAD
COL	COLUMN	OPH	OPPOSITE HAND
CONC	CONCRETE	OPNG	OPENING
CONC/C	COLOR CONCRETE	OPP	OPPOSITE
CONT	CONTINUOUS OR CONTINUE	OPS	OPERABLE PANEL SYSTEM
CONTR	CONTRACTOR		
CPT	CARPET	P.PTD	PAINT
CS	COUNTERSINK	PC	PRECAST CONC.
CSMT	CASEMENT	PERF	PERFORATED
CT	CERAMIC TILE	PERIM	PERIMETER
CWT	CERAMIC WALL TILE	PRKG	PARKING
CUH	CABINET UNIT HEATER	PL	PLATE
CY	CUBIC YARD	PLAM	PLASTIC LAMINATE
		PLYWD	PLYWOOD
DBL	DOUBLE	PSF	POUNDS PER SQUARE FOOT
DC	DISPLAY CASE	PSI	POUNDS PER SQUARE INCH
DEMO	DEMOLISH, DEMOLITION	PT	PRESSURE TREATED
DF	DRINKING FOUNTAIN	PTD	PAPER TOWEL DISPENSER
DIA, DIAM	DIAMETER	PTN	PARTITION
DIM	DIMENSION	PVC	POLYVINYL CHLORIDE
DIV	DIVISION	PVMT	PAVEMENT
DMP	DEMOUNTABLE PARTITION	PWDR	POWDER ROOM
DN	DOWN	QR	QUARTER ROUND
DR	DOOR	QT	QUARRY TILE
DTL	DETAIL	QTZ	QUARTZ TILE
DWG	DRAWING		
DWR	DRAWER	RE:	REFERENCE
E	EAST	REF	REFRIGERATOR
EA	EACH	REQ'D	REQUIRED
EF	EXHAUST FAN	REV	REVISION(S), REVISED
EMHO	ELECTRO MAGNETIC HOLD OPEN	RL	RAIN LEADER
EIFS	EXTERIOR INSULATION FINISH SYSTEM	RF	RUBBER FLOOR
EJ	EXPANSION JOINT	RH	RIGHT HAND
EL	ELEVATION	RM	ROOM
EP	EPOXY PAINT	RO	ROUGH OPENING
ELEC	ELECTRICAL	ROW	RIGHT OF WAY
ELEV	ELEVATOR		
EMER	EMERGENCY	S	SOUTH
ENCL	ENCLOSED/ENCLOSURE	SAT	SUSPENDED ACOUSTICAL TILE
EQ	EQUAL	SC	SOLID CORE
EQUIP	EQUIPMENT	SCONC	SEALED CONCRETE
EXH	EXHAUST	SCHED	SCHEDULE
EXIST	EXISTING	SD	STORM DRAIN, SOAP DISPENSER
EXT	EXTERIOR	SECT	SECTION
EW	EYEWASH	SF	SQUARE FOOT
EWG	ELECTRIC WATER COOLER	SGL	SAFETY GLASS
		SH	SHOWER
FB	FIRE BLANKET	SHT	SHEET
FBO	FURNISHED BY OWNER	SHTHG	SHEATHING
FCS	FLOOR COATING SYSTEM	SHM	SIMILAR
FD	FLOOR DRAIN	SJ	SEALANT
FE	FIRE EXTINGUISHER	SNR	SANITARY NAPKIN RECEPTOR
FEC	FIRE EXTINGUISHER AND CABINET	SP	SPECIAL PAINT
FE	FINISHED FLOOR ELEVATION	SPEC	SPECIFICATION
FG	FIBERGLASS	SPKR	SPEAKER
FHV	FIRE HOSE AND VALVE CABINET	SQ	SQUARE
FIN	FINISHED	SS	STAINLESS STEEL
FIN GR	FINISH GRADE	STC	SOUND TRANSMISSION CLASS
FLR	FLOORING	STD	STANDARD
FNDN	FOUNDATION	STL	STEEL
FP	FIREPROOFING	STOR	STORAGE
FR	FACE OF	STR	STRUCTURAL
FRMG	FRAME(ING)	STRCT	STRUCTURES/STRUCTURAL
FRP	FIBER REINFORCED PLASTIC	SUPT	SUPPORT
FRT	FIRE RETARDANT TREATED	SUSP	SUSPENDED
FRS	FRAME SIZE	SV	SHEET VINYL
FSR	FLEXIBLE SHEET ROOFING		
FT	FOOT(FEET)	T	TOILET
FTG	FOOTLONG	TB	TOWEL BAR
FTR	FIN TUBE RADIATION	TB	TACK-BOARD
FUR	FURRING	T&G	TONGUE & GROOVE
FV	FIELD VERIFY	TGL	TEMPERED GLASS
FWC	FABRIC WALL COVERING	THK	THICK(NESS)
		TO	TOP OF
GA	GAUGE	TP	TOILET PARTITION
GALV	GALVANIZED	TPD	TOILET PAPER DISPENSER
GB	GRAB BAR	TV	TELEVISION
GB	GROUND FACE CMU	TYP	TYPICAL
GL	GLASS, GLAZING	UCR	UNDER COUNTER REFRIGERATOR
GWB	GYPSUM WALLBOARD	UNO	UNLESS NOTED OTHERWISE
		VB	VAPOR BARRIER/VINY BASE
HARD	HARDENER	VC	VALVE CABINET
HB	HOSE BIBB	VCT	VINYL COMPOSITION TILE
HC	HOLLOW CORE	VERT	VERTICAL
HD	HEAD	VPW	VENEER PLYWOOD
HDO	HIGH DENSITY OVERLAY	WVC	VINYL WALL COVERING
HDWD	HARDWOOD		
HDWR	HARDWARE	W	WEST
HM	HOLLOW METAL	WI	WITH
HORIZ	HORIZONTAL	WC	WATER CLOSET
HR	HAND RAIL	WD	WOOD
HS	HIGH SCHOOL	WGL	WIRE GLASS
HT	HEIGHT	WH	WATER HEATER
HTG	HEATING	W/O	WITHOUT
HVAC	HEATING/VENTILATION/AIR CONDITIONING	WS	WATERSTOP
		WP	WATERPROOF
IBC	INSTALLED BY CONTRACTOR	WWF	WELDED WIRE FABRIC
ID	INSIDE DIAMETER	WWM	WELDED WIRE MESH
IN	INCH(S)		
INCL	INCLUDE(D), (ING)	YD	YARD
INFO	INFORMATION	ZCC	ZINC-COATED COPPER
INSUL	INSULATED		
INT	INTERIOR		
INV	INVERT		
JT	JOINT		
KIT	KITCHEN		

LEGEND

MATERIALS


	GRAVEL
	CONCRETE MASONRY UNIT
	BRICK
	CONCRETE
	SOIL
	STEEL
	WOOD FRAMING
	WOOD BLOCKING
	PLYWOOD
	GYPSUM BOARD
	BATT INSULATION
	RIGID INSULATION
	EXPANSION MATERIAL
	FINISH WOOD

FIRE RATING

	2 HOUR RATED FIRE SEPARATION
	1 HOUR RATED FIRE SEPARATION
	SMOKE PARTITION

SYMBOLS

	PLUMBING FIXTURE
	BARRIER FREE FIXTURE
	ROOM NUMBER
	DOOR NUMBER
	WINDOW TYPE; LETTER DESIGNATES EXTERIOR
	BORROWED LITE TYPES; DESIGNATED BY NUMBER
	FLOOR LEVEL CHANGE
	BUILDING SECTION
	WALL SECTION
	DETAIL REFERENCE
	WALL OR ROOF TYPE
	ELEVATION REFERENCE
	VERTICAL ELEVATION
	COLUMN CENTERLINE

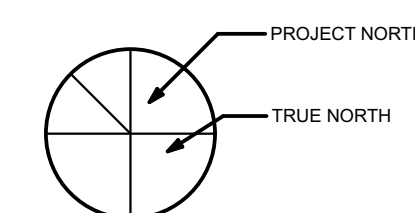

APARTMENT RENOVATION
77 ROBERTS STREET
PORTLAND, MAINE

WHIPPLE
CALLENDER
ARCHITECTS

136 PLEASANT AVE.
PORTLAND, ME 04103
P 207.775.3696
F 207.775.3631
www.whipplecallender.com

DESCRIPTION

DATE

MARK

DATE:

CHECKED BY:

DRAWN BY:

JOB:

SHEET TITLE:

GENERAL NOTES

A0.1

BUILDING PERMIT SUBMITTAL CHRISTMAS SET 12.22.17

THIS DRAWING IS AN INSTRUMENT OF SERVICE AND SHALL REMAIN THE PROPERTY OF WHIPPLE CALLENDER ARCHITECTS. IT SHALL NOT BE USED FOR ANY OTHER PURPOSE THAT FOR WHICH IT IS SPECIFICALLY FURNISHED.