




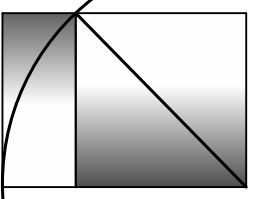

**1 FRONT ELEVATION - ROBERTS STREET**  
 A2.1 SCALE: 1/4" = 1'-0"

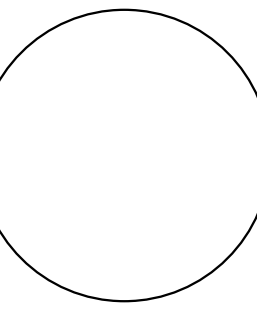

**2 SIDE ELEVATION**  
 A2.1 SCALE: 1/4" = 1'-0"

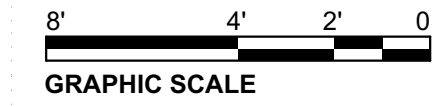

MARK	DATE	DESCRIPTION
1	2.6.18	CODE RELATED NOTES ADDED

DATE: 2/6/18  
 CHECKED BY: JAD  
 DRAWN BY: CLBC  
 JOB: ROB2017  
 SHEET TITLE:

**ELEVATIONS -  
 NORTH & EAST**