




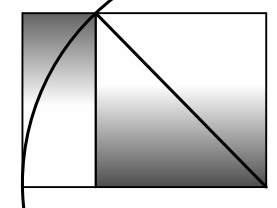

1 SIDE ELEVATION - FALMOUTH STREET
A2.2 SCALE: 1/4" = 1'-0"

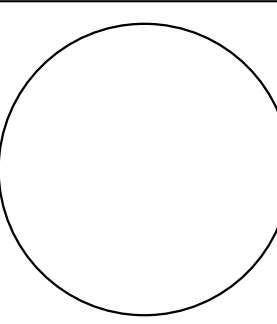

2 BACK ELEVATION
A2.2 SCALE: 1/4" = 1'-0"

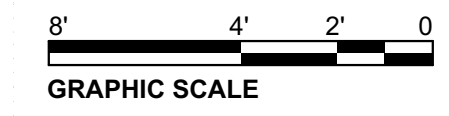

DATE	DESCRIPTION
2.6.18	CODE RELATED NOTES ADDED
1	

DATE:	2/6/18
CHECKED BY:	JAD
DRAWN BY:	CLBC
JOB:	ROB2017

ELEVATIONS - NORTH & EAST