




1
D1.1 **BASEMENT DEMO PLAN**
SCALE: 1/4" = 1'-0"

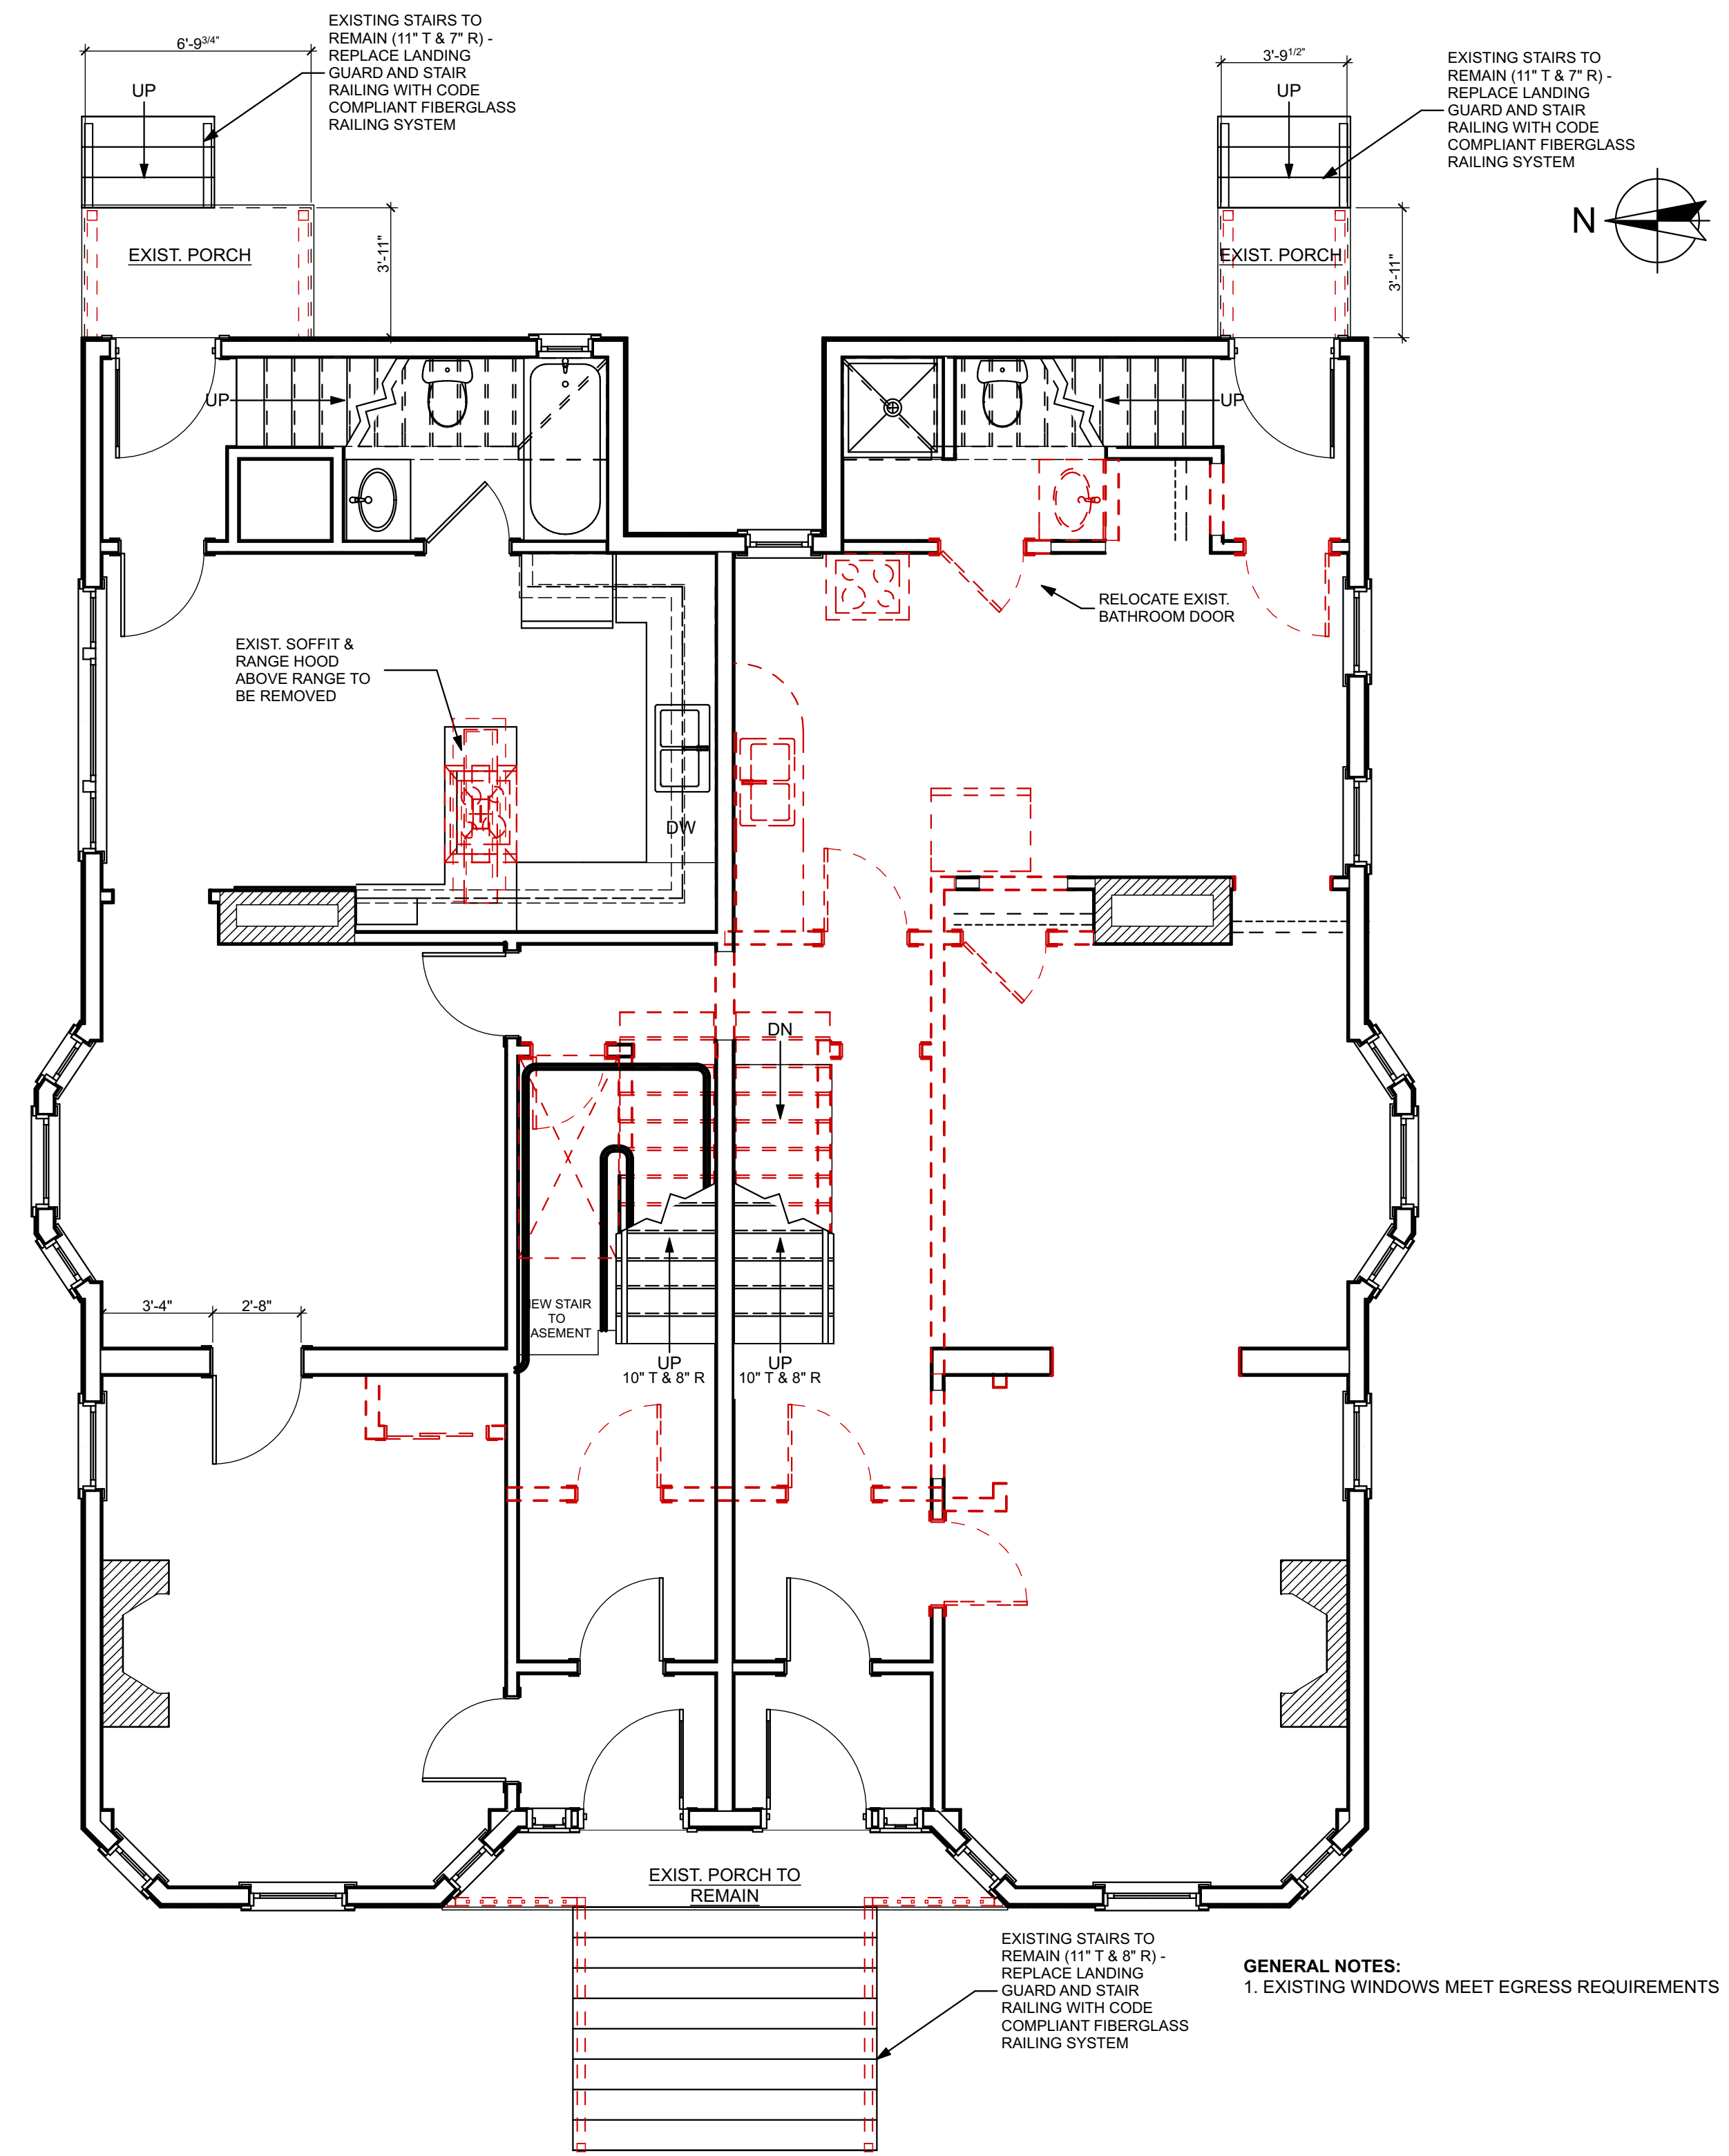

2
D1.1 **FIRST FLOOR DEMO PLAN**
SCALE: 1/4" = 1'-0"

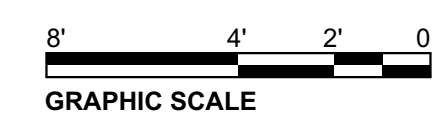


WALL LEGEND

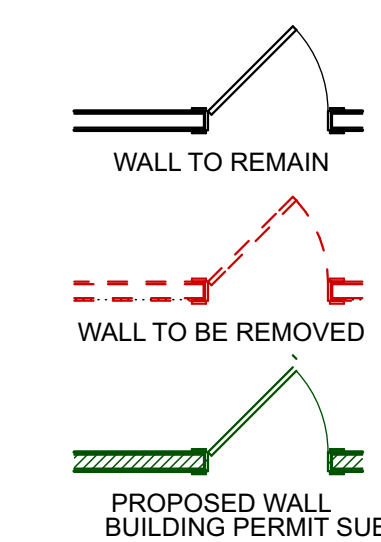


GENERAL NOTES:
1. EXISTING WINDOWS MEET EGRESS REQUIREMENTS

THIS DRAWING IS AN INSTRUMENT OF SERVICE AND SHALL REMAIN THE PROPERTY OF WHIPPLE CALLENDER ARCHITECTS. IT SHALL NOT BE USED FOR ANY OTHER PURPOSE THAT FOR WHICH IT IS SPECIFICALLY FURNISHED.

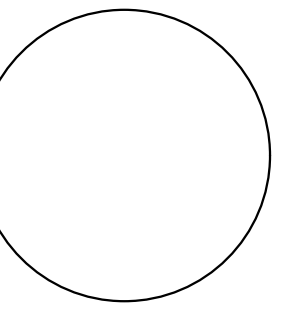

WHIPPLE CALLENDER ARCHITECTS

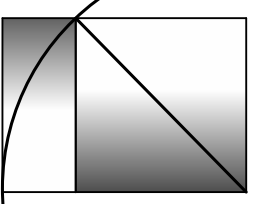

136 PLEASANT AVE.
PORTLAND, ME 04103
P 207.775.2696
F 207.775.3631
www.whipplecallender.com

MARK	DATE	DESCRIPTION
1	2.6.18	CODE RELATED NOTES ADDED

DATE: 2/6/18
CHECKED BY: JAD
DRAWN BY: CLBC
JOB: ROB2017
SHEET TITLE:

BASEMENT & FIRST FLOOR DEMO PLANS

D1.1