

Floor Schedule				
Type Mark	Manufacturer	Model	Color/Pattern	Comments
CPT-1	Lees Mohawk	Tranquil Beauty		
RF-1	Johnsonite/Tarkett	Accent	29011 Allover Wood Grige	Weld Seams
RF-2	Nora	Noraplan Senticra 3mm	CARRY 2 COLORS	Heat Weld Seams; Dryfix Tape or NXT Adhesive
RF-3	Gerflor	Mipolam Symbioz	Clay 6041	Heat Weld Seams
RF-4	Mohawk Group	Hot & Heavy - Bolder	River Rock	
RF-5	Procedo	Loom+Design	2103	Quarter Turn Install


1 Level 4 - Finishes Plan  
 1/8" = 1'-0"

Room Finish Schedule - Phase 1										
Phase	NUMBER	ROOM NAME	Finish Style (Hide)	FLOOR	BASE MATL	WALLS				NOTES
						N	S	E	W	
Phase 1	310A	Visual Field 1	(none)	CPT-1						
Phase 1	310B	Visual Field 2	(none)	CPT-1						
Phase 1	318	Kitchen/ Break	(none)	RF-4 & RF-5						
Phase 1	332	Office	(none)							
Phase 1	350	Spectralls	(none)	CPT-1						
Phase 1	412	Exam 8	(none)	RF-1	RB-1					
Phase 1	421	I&R	(none)	RF-1	RB-1					
Phase 1	427	Expanded Kitchen/ Break	(none)	RF-4 & RF-5						
Phase 1	441	Tech	(none)	CPT-1						
Phase 1	442	Soiled Processing	(none)	RF-3						
Phase 1	443	Minor Procedure	(none)	RF-2						
Phase 1	444	Testing	(none)	CPT-1						
Phase 1	450	Lab	(none)	RF-1						
Phase 1	451	Exam 3	(none)	RF-1	RB-1					

Room Finish Schedule - Phase 1A										
Phase	NUMBER	ROOM NAME	Finish Style (Hide)	FLOOR	BASE MATL	WALLS				NOTES
						N	S	E	W	
Phase 1A	445	Exam 8	(none)	RF-1	RB-1					
Phase 1A	446	Exam 7	(none)	RF-1	RB-1					
Phase 1A	447	Exam 6	(none)	RF-1	RB-1					
Phase 1A	448	Exam 5	(none)	RF-1	RB-1					
Phase 1A	449	Exam 4	(none)	RF-1	RB-1					
Phase 1A	452	Exam 2	(none)	RF-1	RB-1					
Phase 1A	453	Exam 1	(none)	RF-1	RB-1					

**Lowell Street 3rd & 4th Floor Renovations**  
 15 Lowell Street, Portland, Maine 04101

#	Date	Description
Revision Schedule		

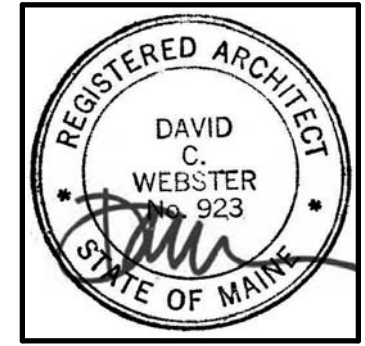

JOB NO.  
16064

DRWN: CHK  
 Author Checker

SCALE:

ISSUE:  
Permit Set

June 16, 2017

TITLE:  
Level 4 - Finish Plan

SHEET  
**AF104**