

1 Level 1 - Finishes Plan
1/8" = 1'-0"

Floor Schedule				
Type Mark	Manufacturer	Model	Color/Pattern	Comments
CPT-1	Less Mohawk	Tranquil Beauty	Tradition 861	With EcoFlex NXT AIR Backing, Random Install
RF-1	Johnsonite/Tarkett	Accent	29011 Allover Wood Grege	Weld Seams
RF-4	Mohawk Group	Hot & Heavy - Bolder	River Rock 832	
RF-5	Procedo	Loom+Design	2103	Quarter Turn Install
TL-1	Crossville Ceramics	Basalt 12 x 24	AV291 Silica	Offset Install


Floor & Wall Accessories Schedule			
Type Mark	Manufacturer	Model	Comments
RB-1	Johnsonite 4" TightLock Rubber	Snow White 01	Straight with carpet. Cove with resilient
RB-2	Johnsonite 4" TightLock Rubber	Brass 176	Straight with carpet. Cove with resilient
TB-1	Crossville Ceramics Basalt	6 x 12 Cove Base Silica AV291	
WT-1	Crossville Ceramics Basalt	12 x 24	Offset Install
G-1	Mapei Grout	Biscuit	Sanded and unsanded where required
FT-1	Schluter Jolly	Brushed Nickel Anodized Aluminum (ATB)	Wall tile finishing trim; GC to coordinate with tile thicknesses
FT-2	Schluter Schiene	Bright Nickel Anodized Aluminum (ATB)	Floor tile edge guard; GC to coordinate with tile thicknesses
FT-3	Schluter Schiene	Bright Nickel Anodized Aluminum (ATB)	Floor tile edge guard - radius; GC to coordinate with tile thicknesses

Finish Schedule			
Type Mark	Manufacturer	Model	Comments
PLAM-1	Abet Laminati	388	Microline Finish
PLAM-2	Wilsonart	Studio Teak 7960K	18 Linearly Finish
PLAM-3	Abet Laminati	385	S&S Due Finish
PLAM-4	Pionite	Slate SG228	Suede Finish
PLAM-5	Arborite	Nuno Glace P-387	CA Finish
CT-1	Caesarstone	Fresh Concrete 4001	
CT-2	Caesarstone	Raven 4120	
CT-3	Corian	Cameo White	
CT-4	Corian	Deep Titanium	
CT-5	Corian	Glacier Ice	
WD-1	Maine Heritage Lumber	Heritage Plank	1/2" Thick; Ceiling & Wall
FWP-1	Kirei Echopanel	325 Viridian Green	12 mm; Class A Treatment
FWP-2	Kirei Echopanel	381 Lime Spice	12 mm; Class A Treatment
FWS-1	Kirei Penta Shape	325 Viridian Green	12 mm; Class A Treatment
FWS-2	Kirei Penta Shape	381 Lime Spice	12 mm; Class A Treatment
WC-1	DL Couch	Bermuda Grass Fairway Green	
WF-1	Solyx	TBD	Needed for HIPPA in Med Records
WS-1	Draper	LightBlock Manual FlexShade	Blackout shades for exam rooms
WS-2	Draper	TBD	If no blackout required
PT-1	Benjamin Moore	White Down OC-131	
PT-2	Sherwin Williams	Loggia SW7506	
PT-3	Sherwin Williams	Anonymous SW7046	
PT-4	Sherwin Williams	SW6766 Mariner	
PT-5	Sherwin Williams	SW6703 Frolic	
F-1	Maharam	Tandem 466321	009 Regatta
F-2	Maharam	Dapper 466316	017 Cornflower
F-3	DesignTex	Beguiled by the Wild 3495-501	Tree Frog
F-4	DesignTex	Beguiled by the Wild 3495-402	Hummingbird
F-5	DesignTex	Beguiled by the Wild 3495-102	Brown Bear

Room Finish Schedule - Phase 2										
Phase	NUMBER	ROOM NAME	FLOOR	BASE MATL	WALLS				NOTES	
					N	S	E	W		
Phase 2	105	Info Desk		CPT-1	RB-2					
Phase 2	107	Optical Shop		CPT-1	RB-2					
Phase 2	107A	Optical Waiting		CPT-1	RB-2					
Phase 2	108	Optical Work		RF-1	RB-1					
Phase 2	112	Office		CPT-1	RB-2					
Phase 2	116	Office		CPT-1	RB-2					
Phase 2	117	Toilet - Staff		TL-1	N/A	WT-1/PT-1	WT-1/PT-1	WT-1/PT-1	WT-1/PT-1	
Phase 2	118	Kitchenette		RF-4	RB-2	WC-1	WC-1			WC BETWEEN BACKSPASH AND UPPER CABINETS
Phase 2	122	Office		CPT-1	RB-2					
Phase 2	123	Office		CPT-1	RB-2					
Phase 2	123A	Central Supply		CPT-1	RB-2					
Phase 2	126	Toilet - Staff		TL-1	TB-1	PT-1	PT-1	PT-1	PT-1	
Phase 2	127A	Toilet		TL-1	N/A	WT-1/PT-1	WT-1/PT-1	WT-1/PT-1	WT-1/PT-1	
Phase 2	127B	Toilet		TL-1	N/A	WT-1/PT-1	WT-1/PT-1	WT-1/PT-1	WT-1/PT-1	
Phase 2	128	Lobby		CPT-1	RB-2					
Phase 2	128A	Med Records		CPT-1	RB-2					
Phase 2	128B	Switchboard		CPT-1	RB-2					
Phase 2	130	Check In		CPT-1	RB-2					
Phase 2	131	Storage		CPT-1	RB-2					
Phase 2	132	Waiting		CPT-1	RB-2					
Phase 2	134	Exam		CPT-1	RB-2					
Phase 2	140	Techs		CPT-1	RB-2					
Phase 2	141	Testing		CPT-1	RB-2					
Phase 2	203	Check-in/Out		CPT-1	RB-2					
Phase 2	204	Toilet		TL-1	TB-1	PT-1	PT-1	PT-1	PT-1	
Phase 2	205	Toilet		TL-1	TB-1	PT-1	PT-1	PT-1	PT-1	
Phase 2	206A	Waiting		CPT-1	RB-2					
Phase 2	206B	Waiting		CPT-1	RB-2					
Phase 2	206C	Waiting - Peds		CPT-1	RB-2					3 WG ON BENCHES WG TO BE INSTALLED
Phase 2	207	Exam-Peds		RF-1	RB-1					
Phase 2	208A	Techs		CPT-1	RB-2					
Phase 2	208B	Techs		CPT-1	RB-2					
Phase 2	209	Exam-Peds		RF-1	RB-1					WG TO BE INSTALLED
Phase 2	210	Exam-Peds		RF-1	RB-1					WG TO BE INSTALLED
Phase 2	211	Exam-Peds		RF-1	RB-1					WG TO BE INSTALLED
Phase 2	212	Exam - Peds		RF-1	RB-1					WG TO BE INSTALLED
Phase 2	213	Billing Open-Office		CPT-1	RB-2					
Phase 2	214	Shared Billing		CPT-1	RB-2					
Phase 2	215	Toilet - Staff		TL-1	N/A	WT-1/PT-1	WT-1/PT-1	WT-1/PT-1	WT-1/PT-1	
Phase 2	216	Office		CPT-1	RB-2					
Phase 2	217	Office		CPT-1	RB-2					
Phase 2	218	Env. Svcs / Jan		CPT-1	RB-2					
Phase 2	219	Office		CPT-1	RB-2					
Phase 2	220	New Patient Dept.		CPT-1	RB-2					
Phase 2	242	Techs		CPT-1	RB-2					
Phase 2	243	Office		CPT-1	RB-2					
Phase 2	244	Office		CPT-1	RB-2					
Phase 2	245	Office		CPT-1	RB-2					
Phase 2	248	Toilet - Staff		TL-1	TB-1	PT-1	PT-1	PT-1	PT-1	
Phase 2	250	Pentacam		CPT-1	RB-2					
Phase 2	251	Exam		RF-1	RB-1					
Phase 2	C110	Corridor		CPT-1	RB-2					
Phase 2	C210	Corridor		CPT-1	RB-2					
Phase 2	C240	Corridor		CPT-1	RB-2					
Phase 2	C250	Corridor		CPT-1	RB-2					

Lowell Street Renovations
15 Lowell Street, Portland, Maine 04101

#	Date	Description
		Revision Schedule

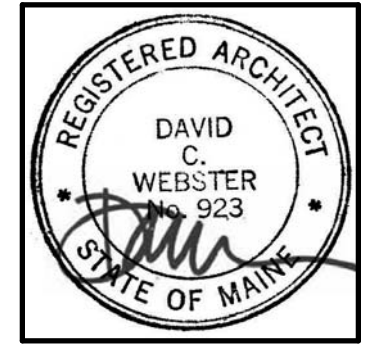

JOB NO.
16064

DRWN: CHK
Author Checker

SCALE:

ISSUE:
Permit Set

September 7, 2017

TITLE:
Level 1 - Finish Plan

SHEET
AF101