



HARRIMAN




AUBURN PORTLAND PORTSMOUTH BOSTON

LOWELL STREET RENOVATIONS

PORTLAND, MAINE


Harriman Project No. 16712

Key Plan

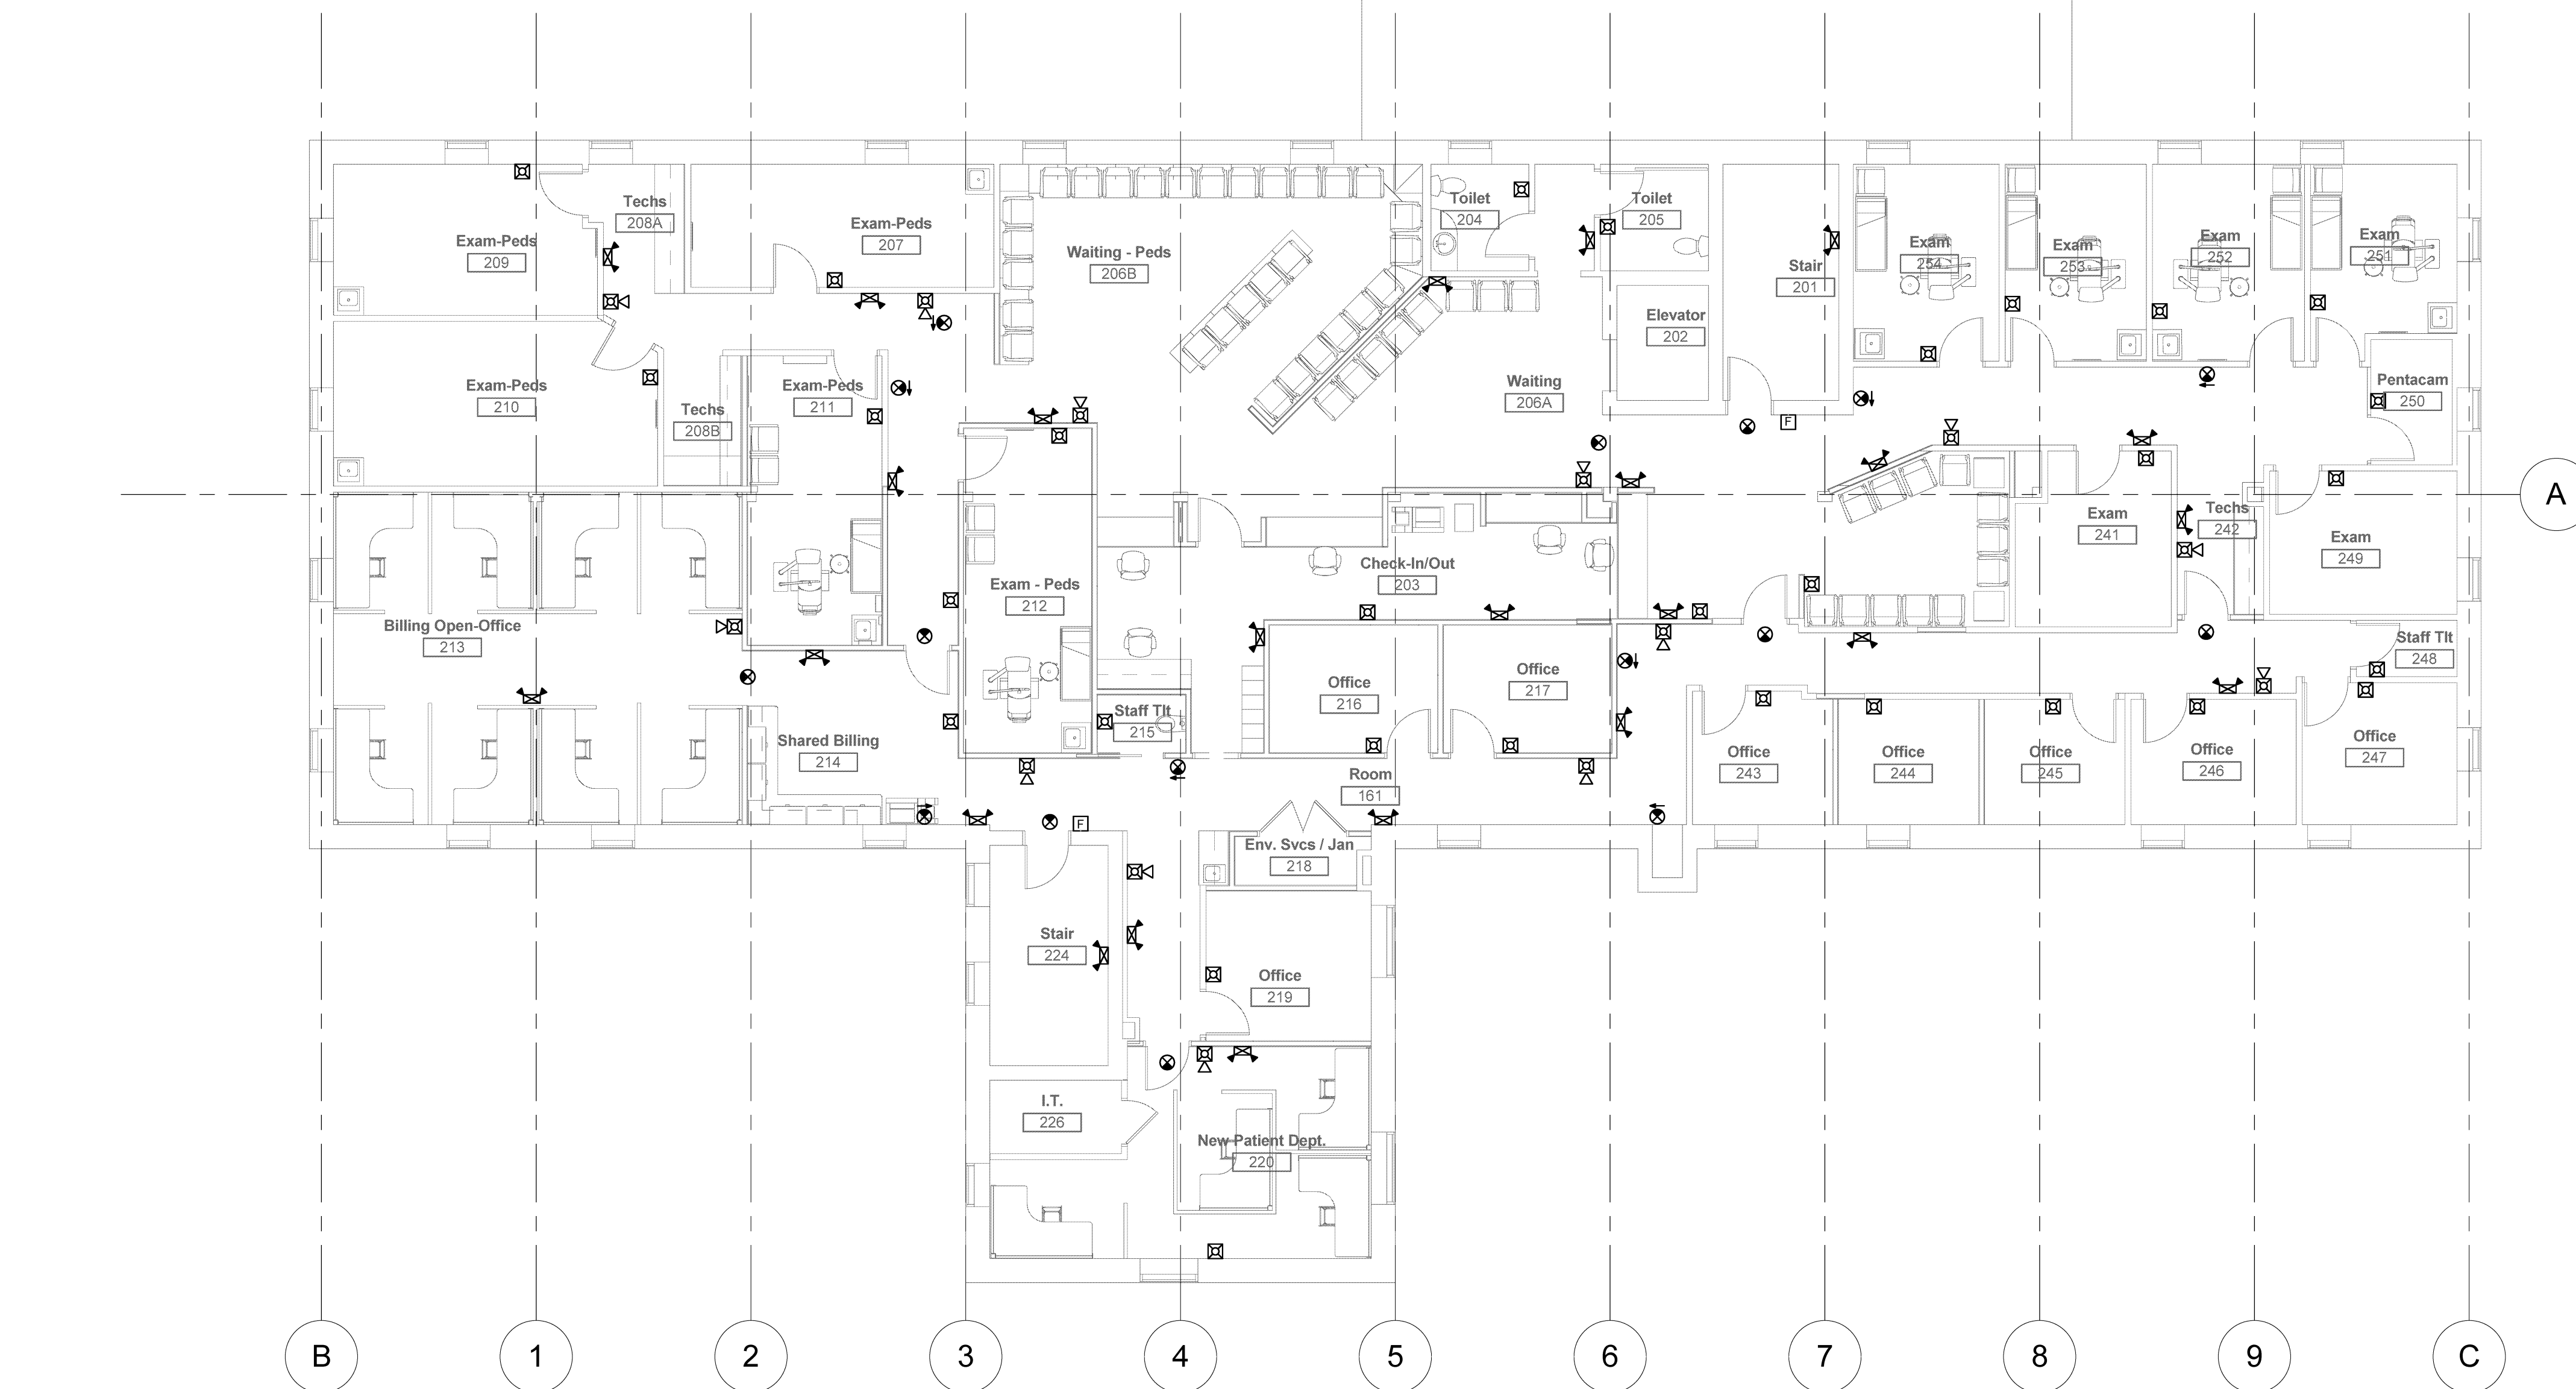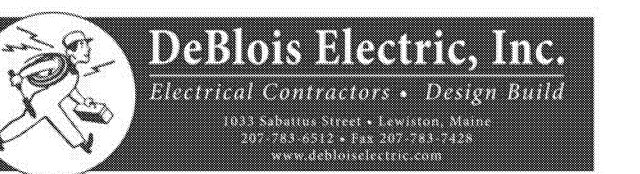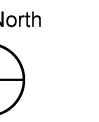

1 SECOND FLOOR LIFE SAFETY PLAN
SCALE: 1/8" = 1'-0"

| Issues and Revisions | |
|----------------------|---------------------|
| Date | Description |
| 08-28-17 | FIRE MARSHAL REVIEW |
| | |
| | |
| | |
| | |
| | |
| | |
| | |

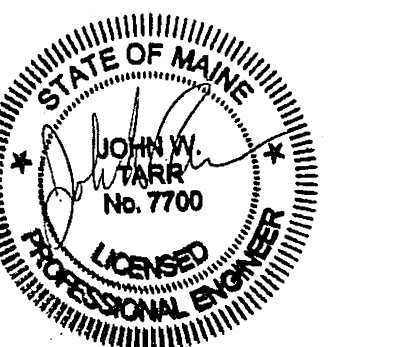

PA / PE: JWT
Drawn By: DSH

© 2017
Harriman Associates

SECOND FLOOR LIFE SAFETY PLAN

E10.2LS