



HARRIMAN

AUBURN PORTLAND PORTSMOUTH BOSTON

LOWELL STREET RENOVATIONS

PORTLAND, MAINE

Harriman Project No. 16712

Key Plan Proj North




Issues and Revisions	
Date	Description
08-28-17	FIRE MARSHAL REVIEW
12-04-17	UPDATED FLOORPLANS

**PROGRESS**  
**PRELIMINARY**  
**NOT FOR**  
**CONSTRUCTION**  
 08-17-17

PA / PE: JWT © 2017  
 Drawn By: DSH Harriman Associates

SECOND FLOOR LIFE  
 SAFETY PLAN

E10.2LS

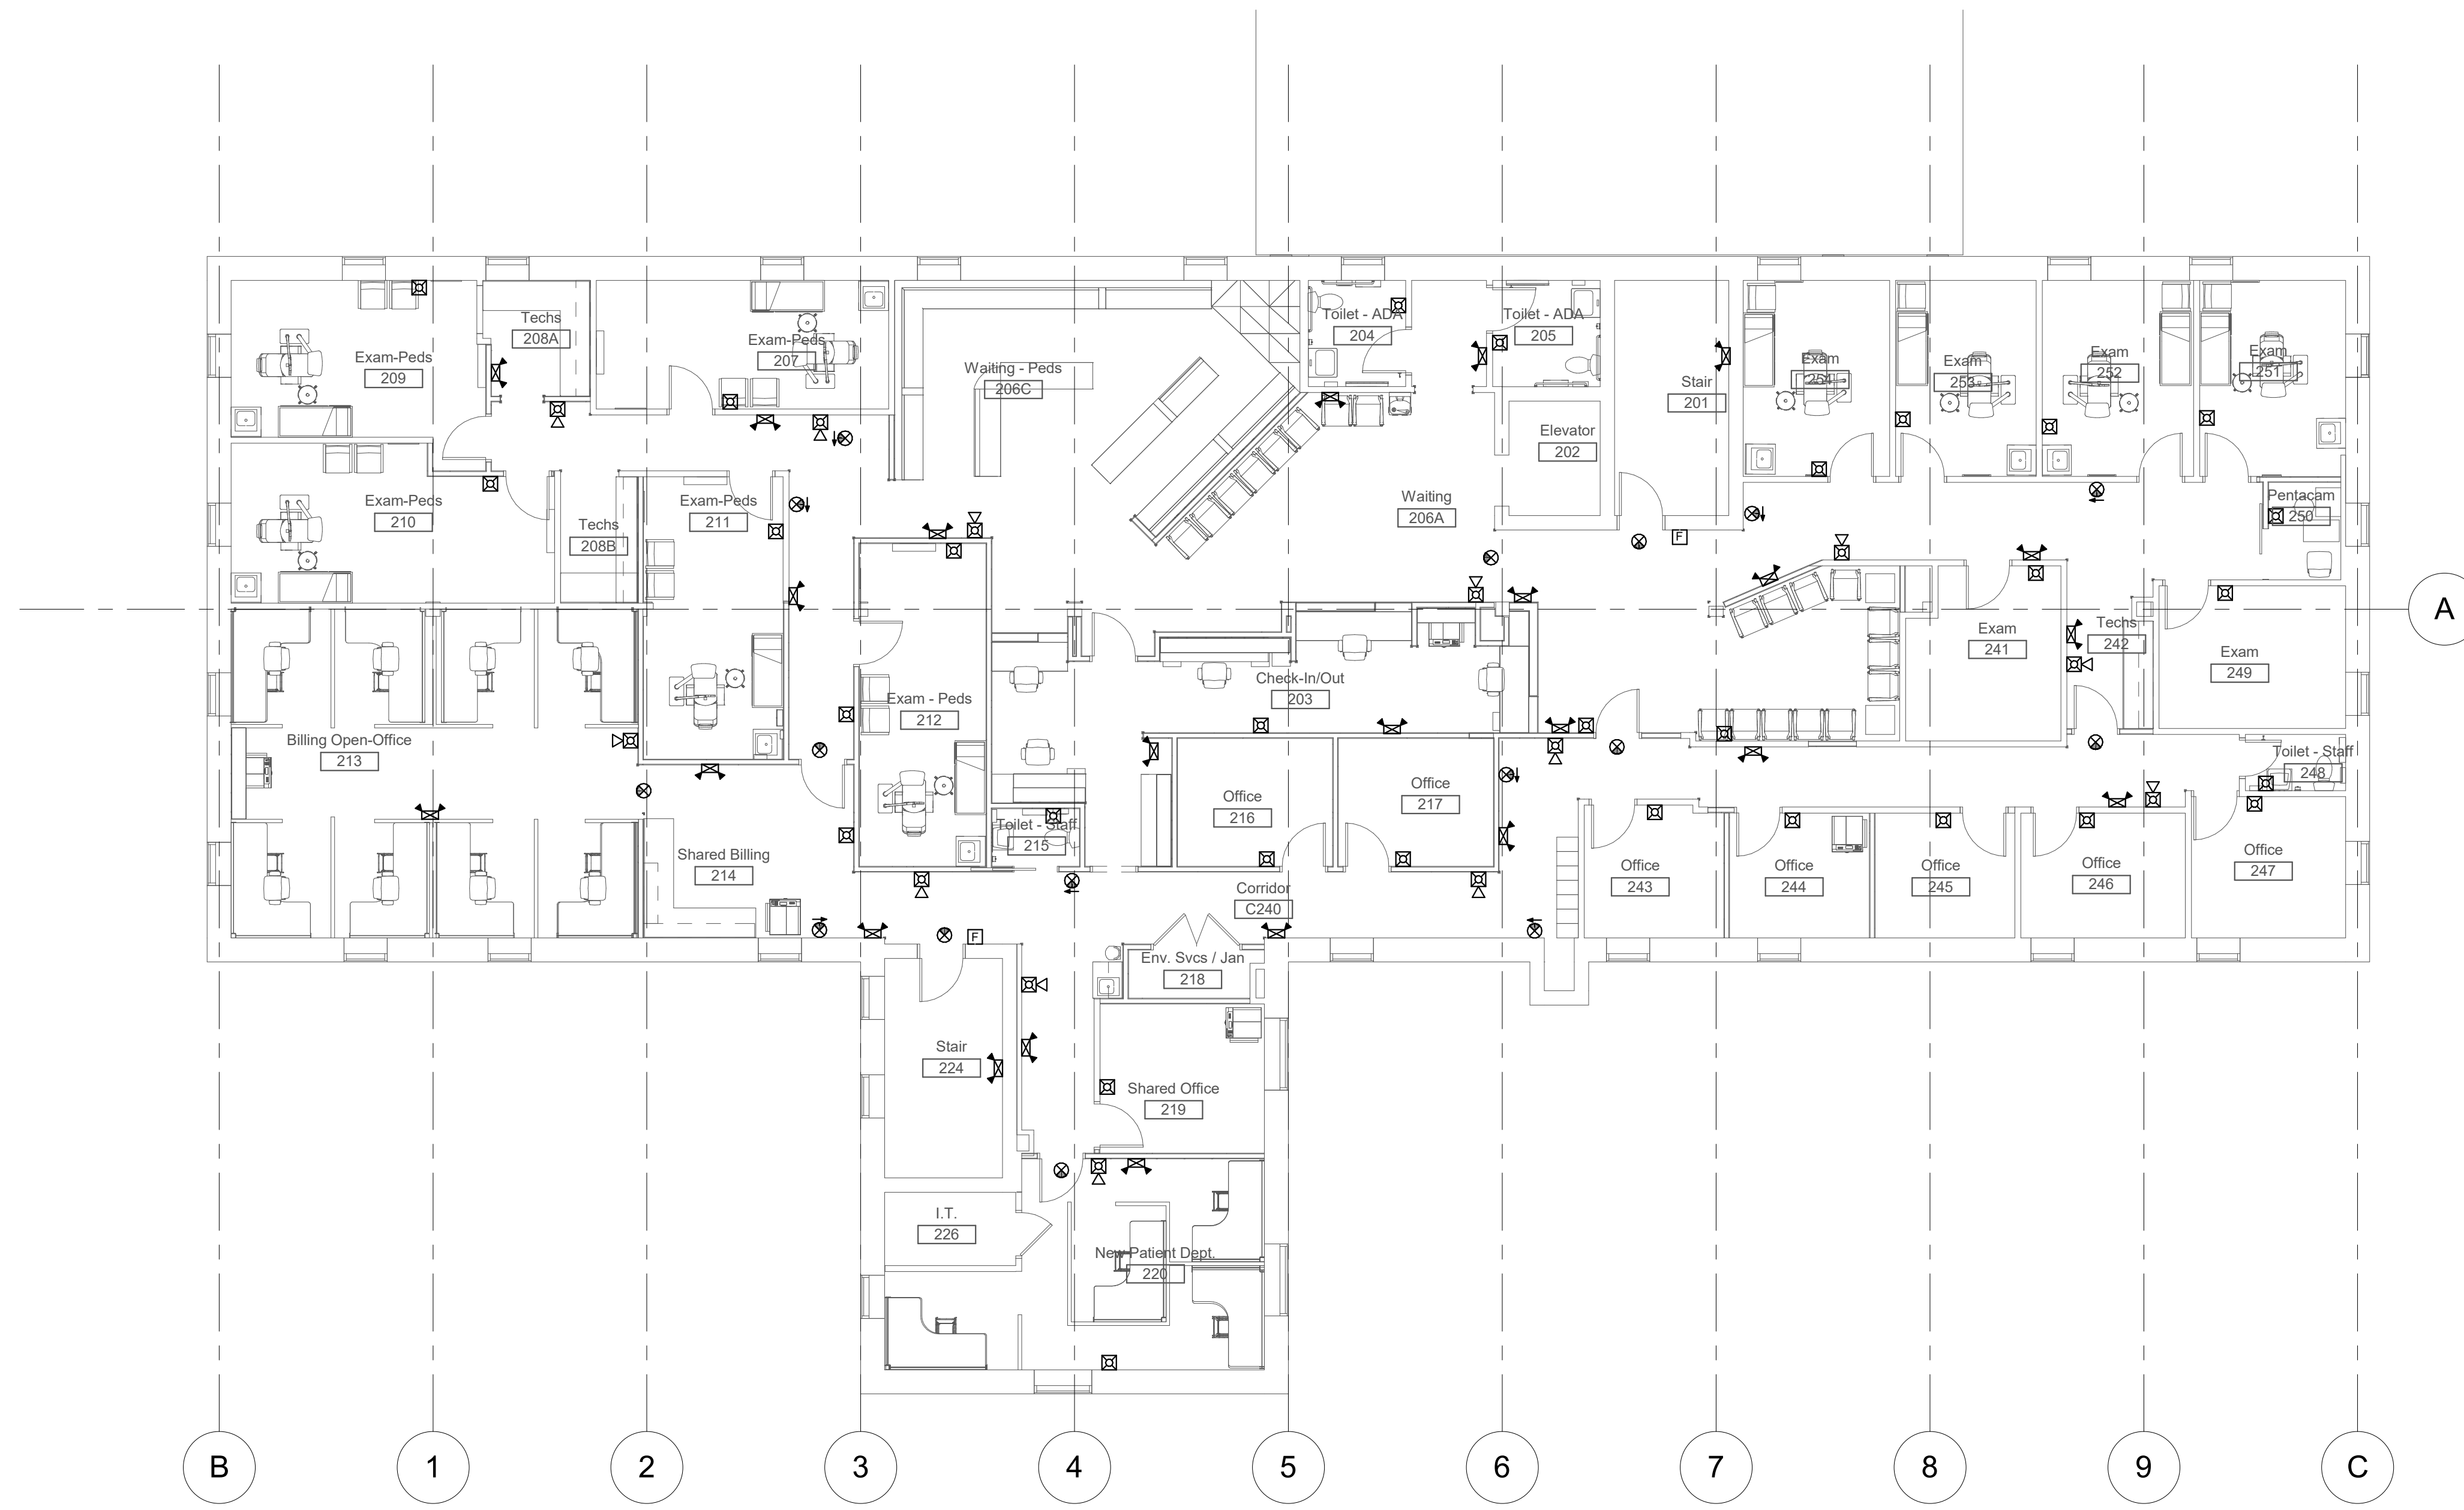

1 SECOND FLOOR LIFE SAFETY PLAN  
 SCALE: 1/8" = 1'-0"